


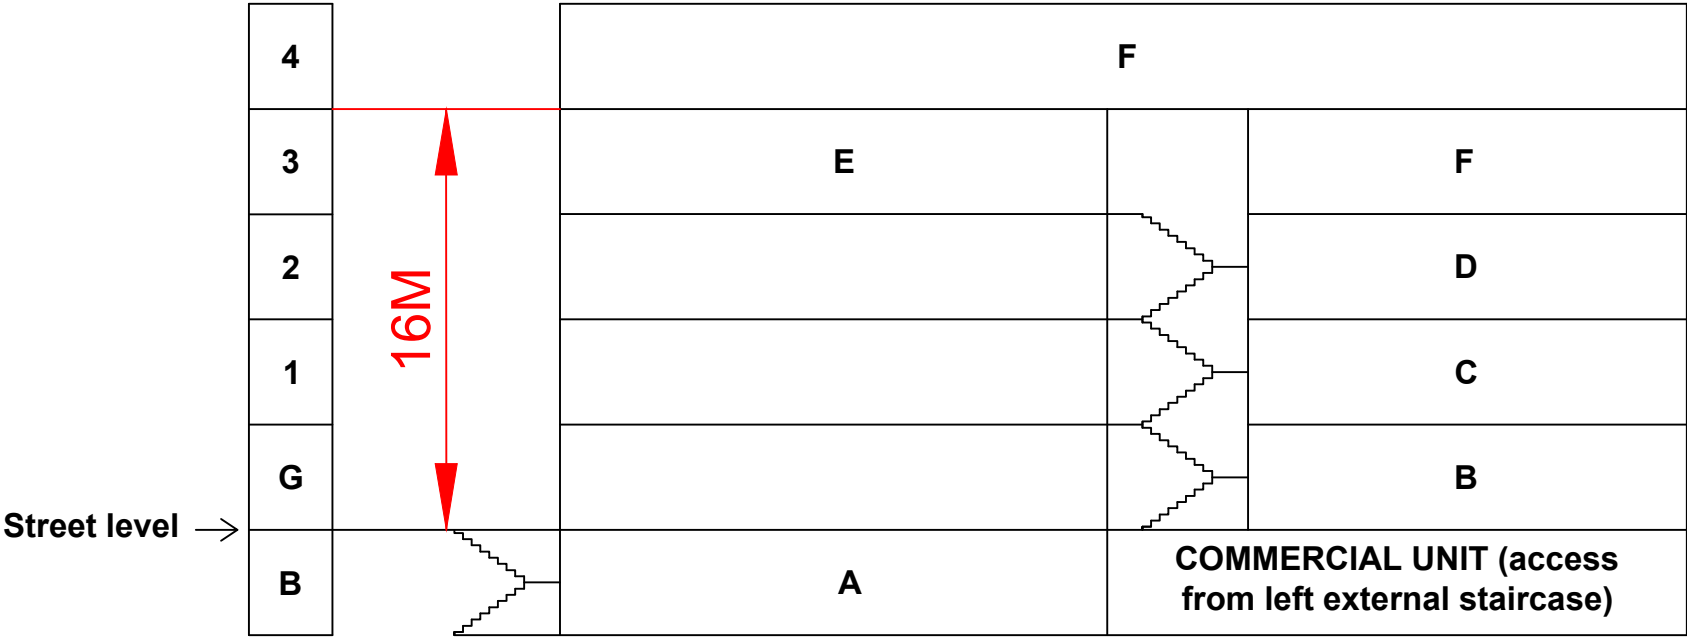

NOTE:
MEASUREMENTS ARE APPROXIMATE.
THIS DRAWING IS INTENDED FOR INCLUSION WITHIN THE PIB/ERP ONLY. DUE TO LACK OF SCALING AND INDICATIVE NATURE THIS DRAWING SHOULD NOT BE ISSUED FOR DESIGN OR CONSTRUCTION PURPOSE

	DRAWING No.	APPROVED BY	DESCRIPTION	JOB NUMBER	DATE
	002		VERTICAL SECTION SCHEMATIC		
	DRAWN BY	CHECKED BY	SITE ADDRESS	SCALE	UNIT
	N.B.L	MP	A-F, 6 COLVILLE SQUARE, LONDON, W11 2BD	N.T.S	mm
				REVISION	
				INFORMATION ONLY	