


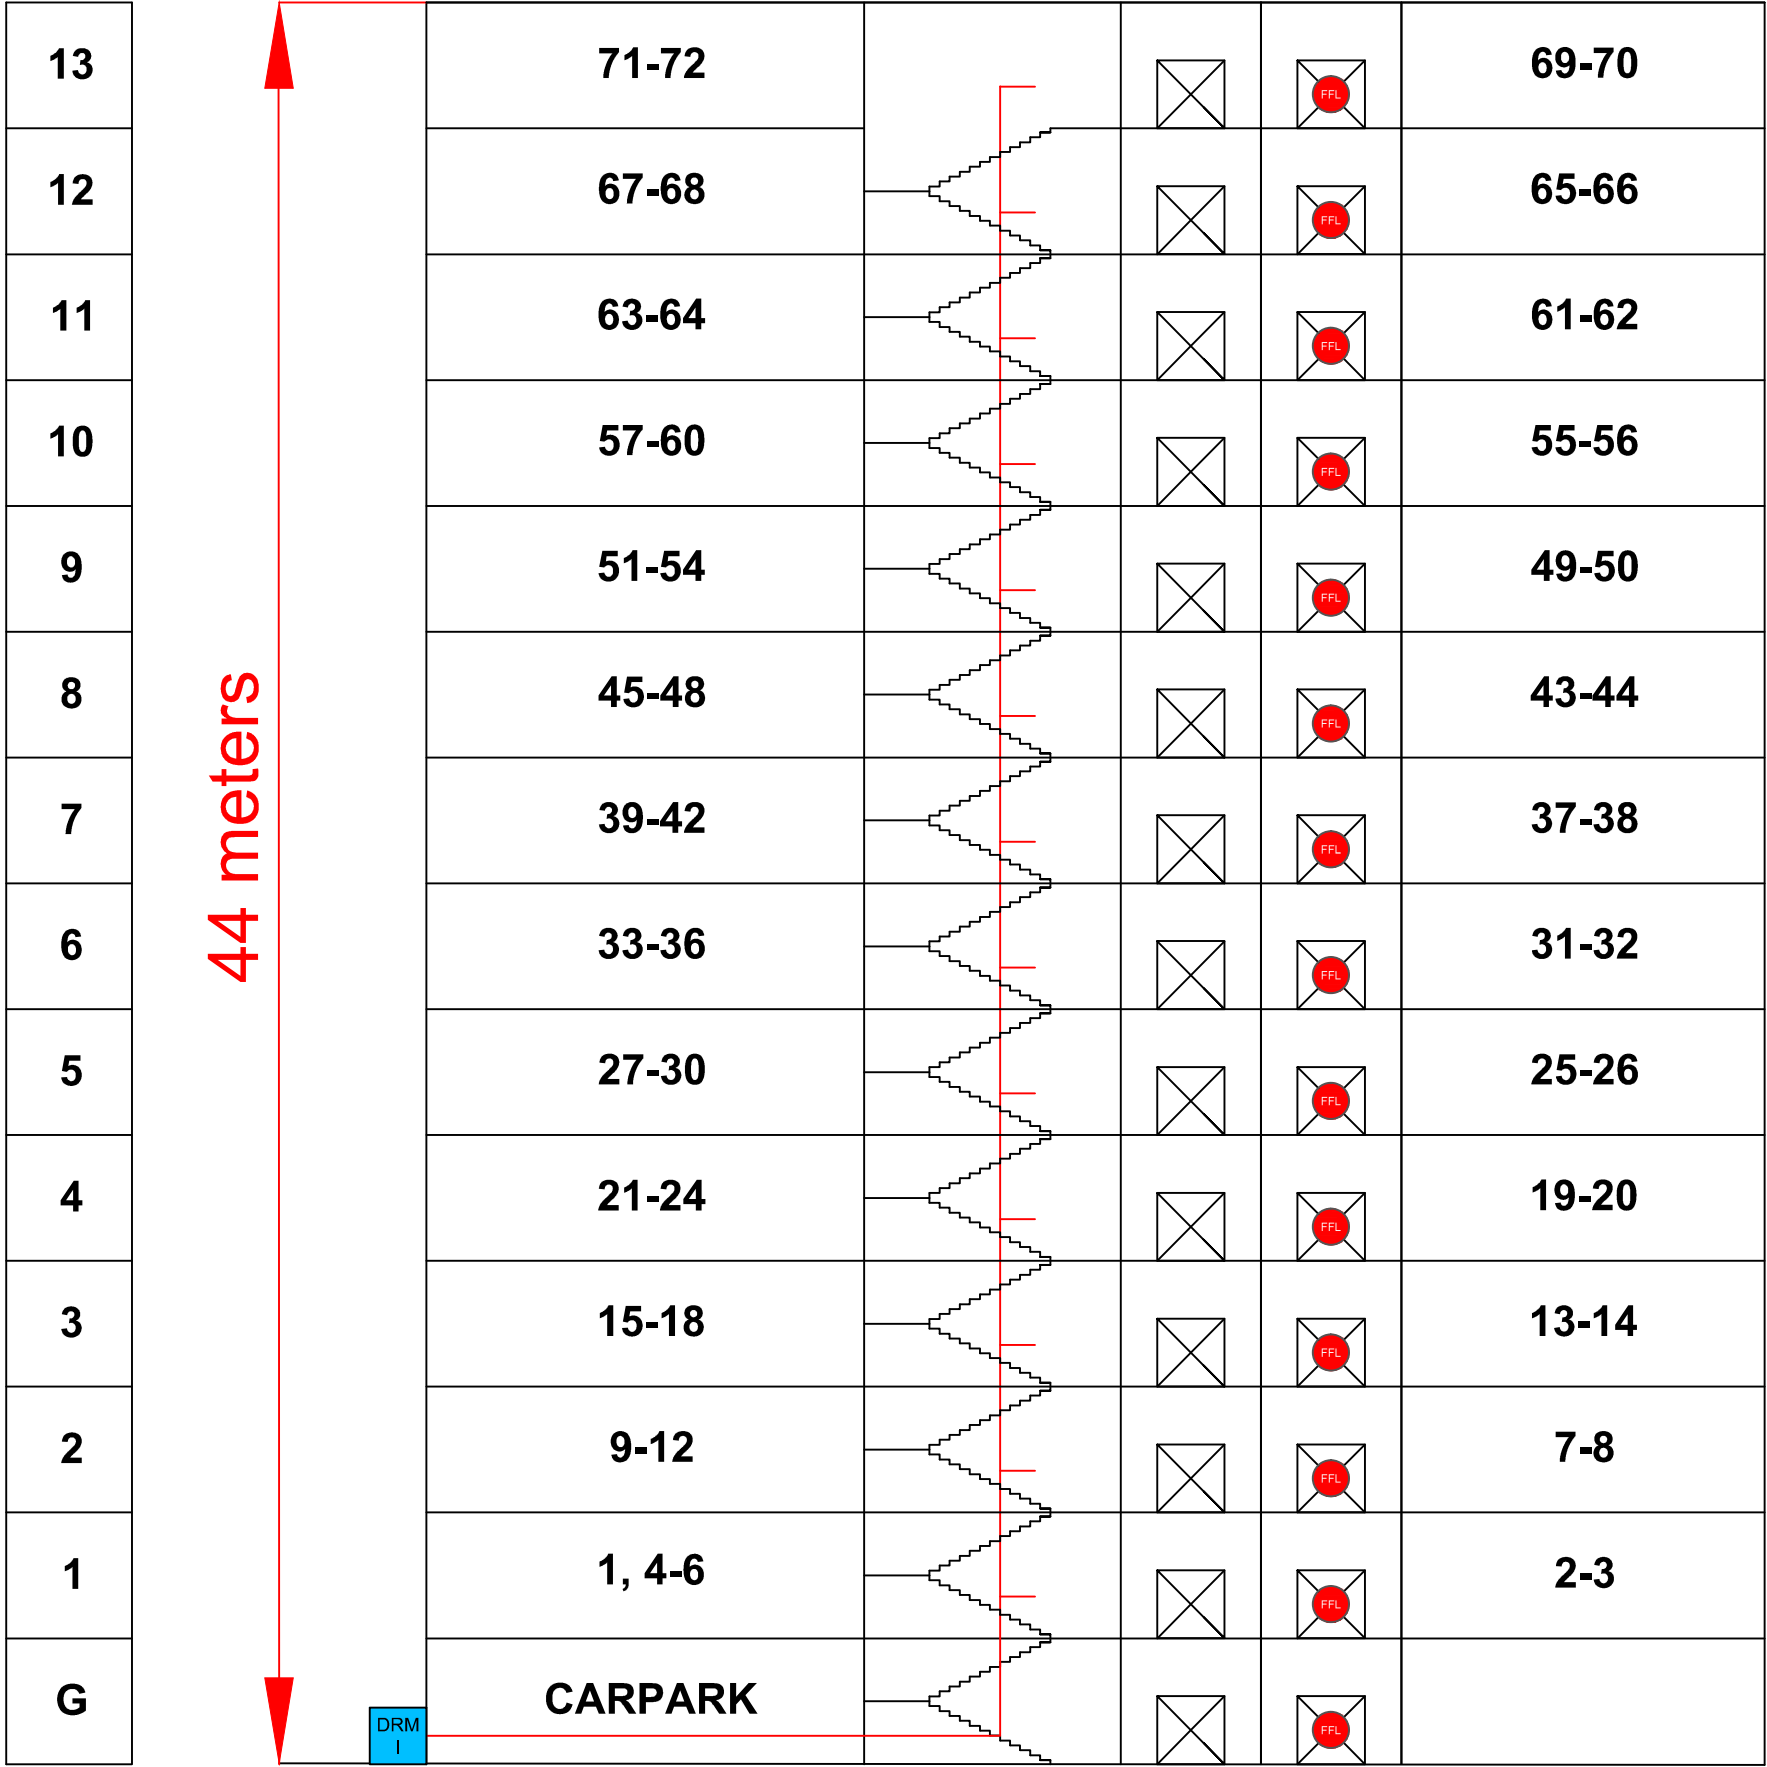

NOTE:
MEASUREMENTS ARE APPROXIMATE

KEY:
FFL FIREFIGHTING LIFT
DRM 1 DRY RISER INLET
DRY RISER SCHEMATIC



DRAWING No.	APPROVED BY	DESCRIPTION	JOB NUMBER		DATE
002		VERTICAL SECTION SCHEMATIC 1-72, Pier Road E16 2ZE	N/A		15/08/23
DRAWN BY	CHECKED BY		SCALE	UNIT	REVISION
N.B	M.P		N.T.S	mm	INFORMATION ONLY