


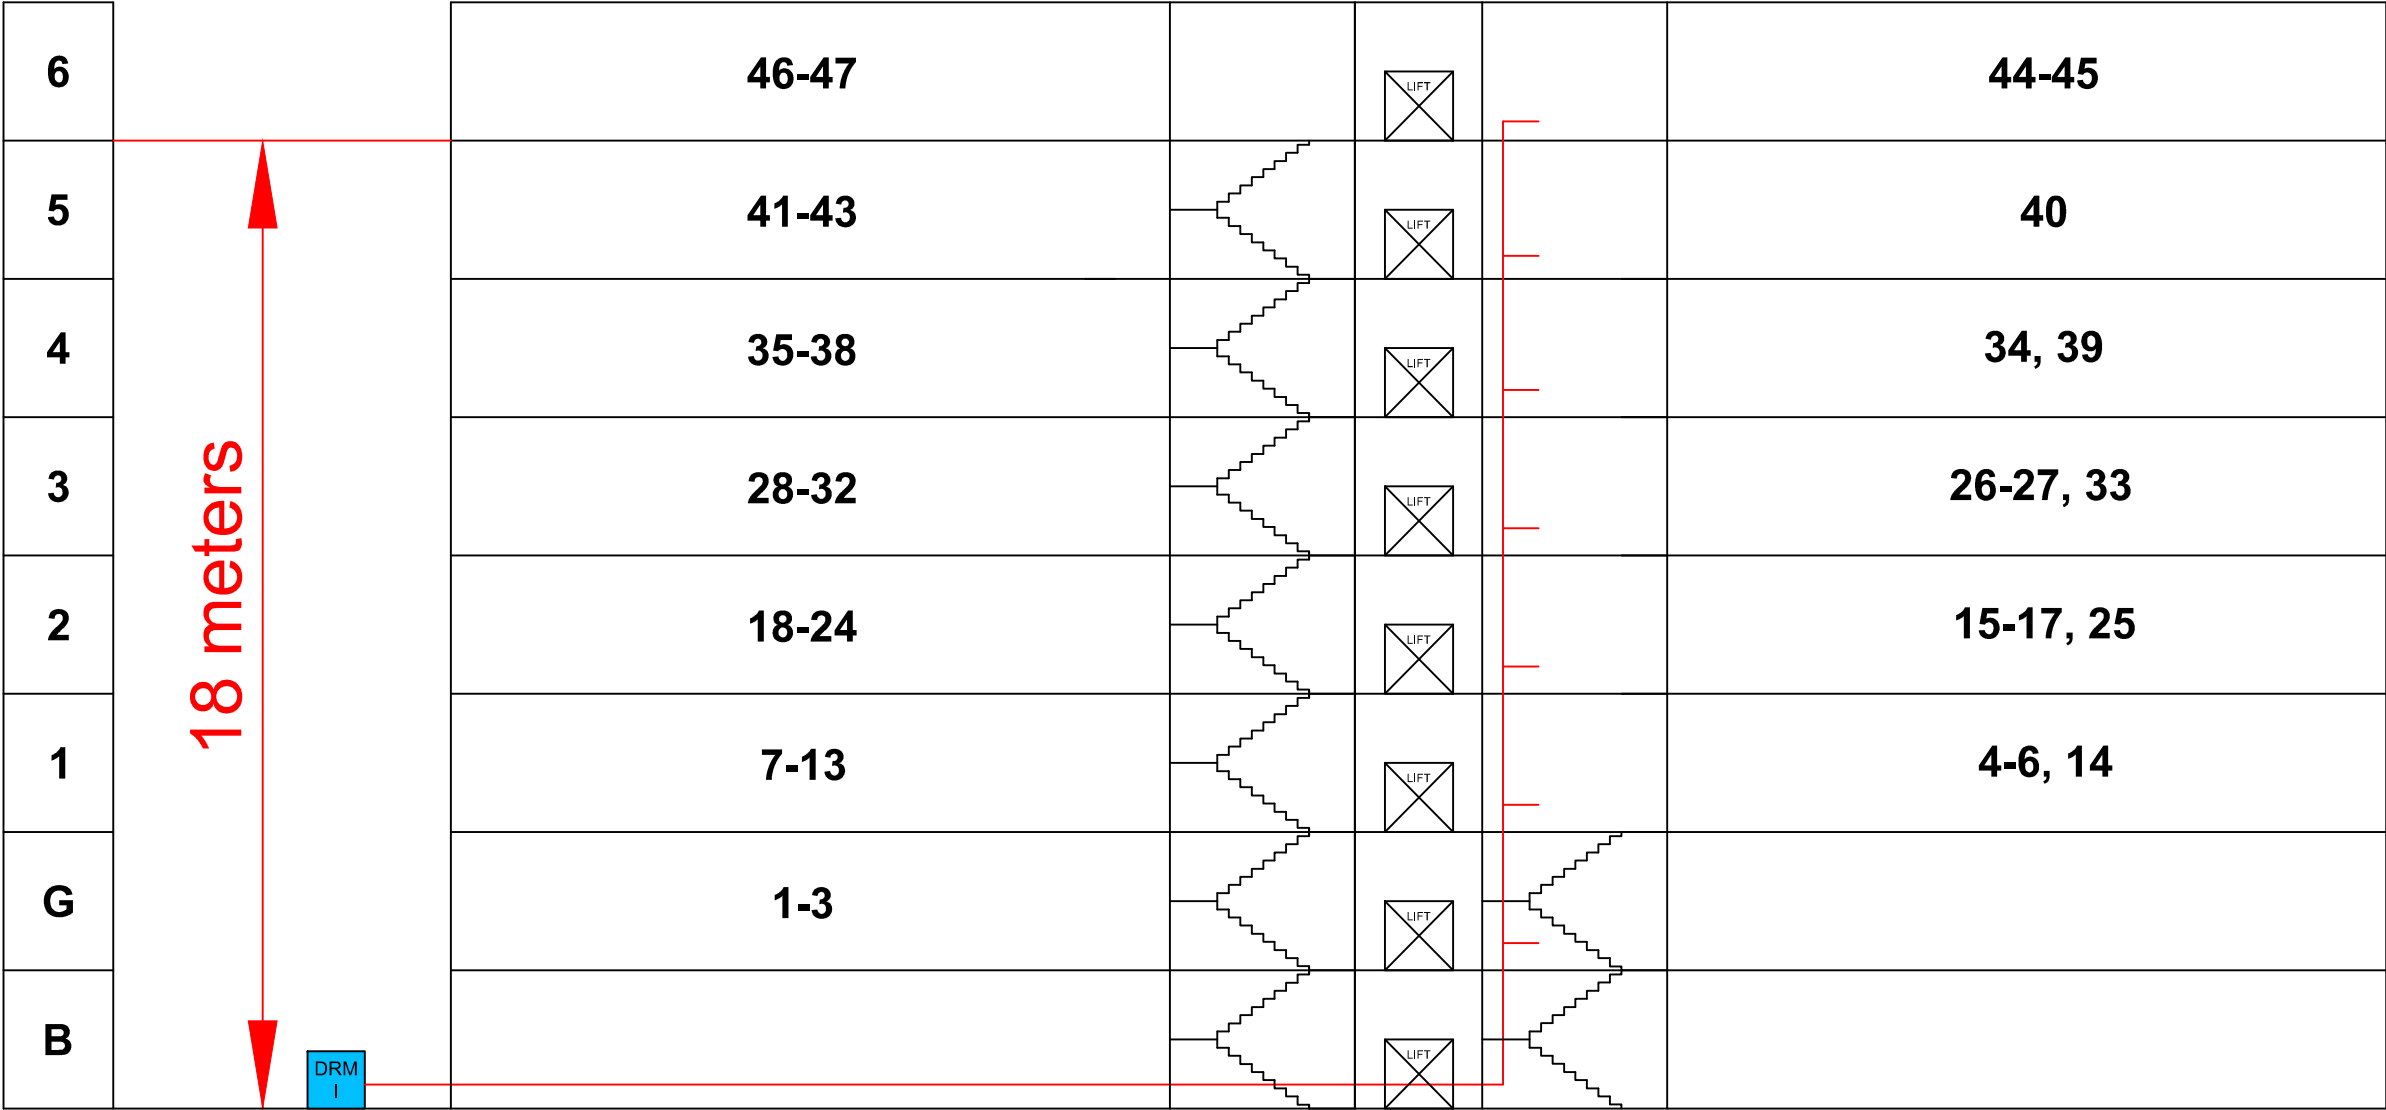

NOTES:
FLAT SEPARATION WALLS ARE
APPROXIMATE AND TO BE
CONFIRMED

KEY:

 DRY RISER INLET

 DRY RISER SCHEMATIC



DRAWING No.	APPROVED BY	DESCRIPTION	JOB NUMBER		DATE
002		VERTICAL SECTION SCHEMATIC	N/A		20/08/23
DRAWN BY	CHECKED BY	SITE ADDRESS	SCALE	UNIT	REVISION
AN	MP	1-47 SHERINGHAM COURT, 11 CLAYTON ROAD, UB3 1AX	N.T.S	mm	INFORMATION ONLY