


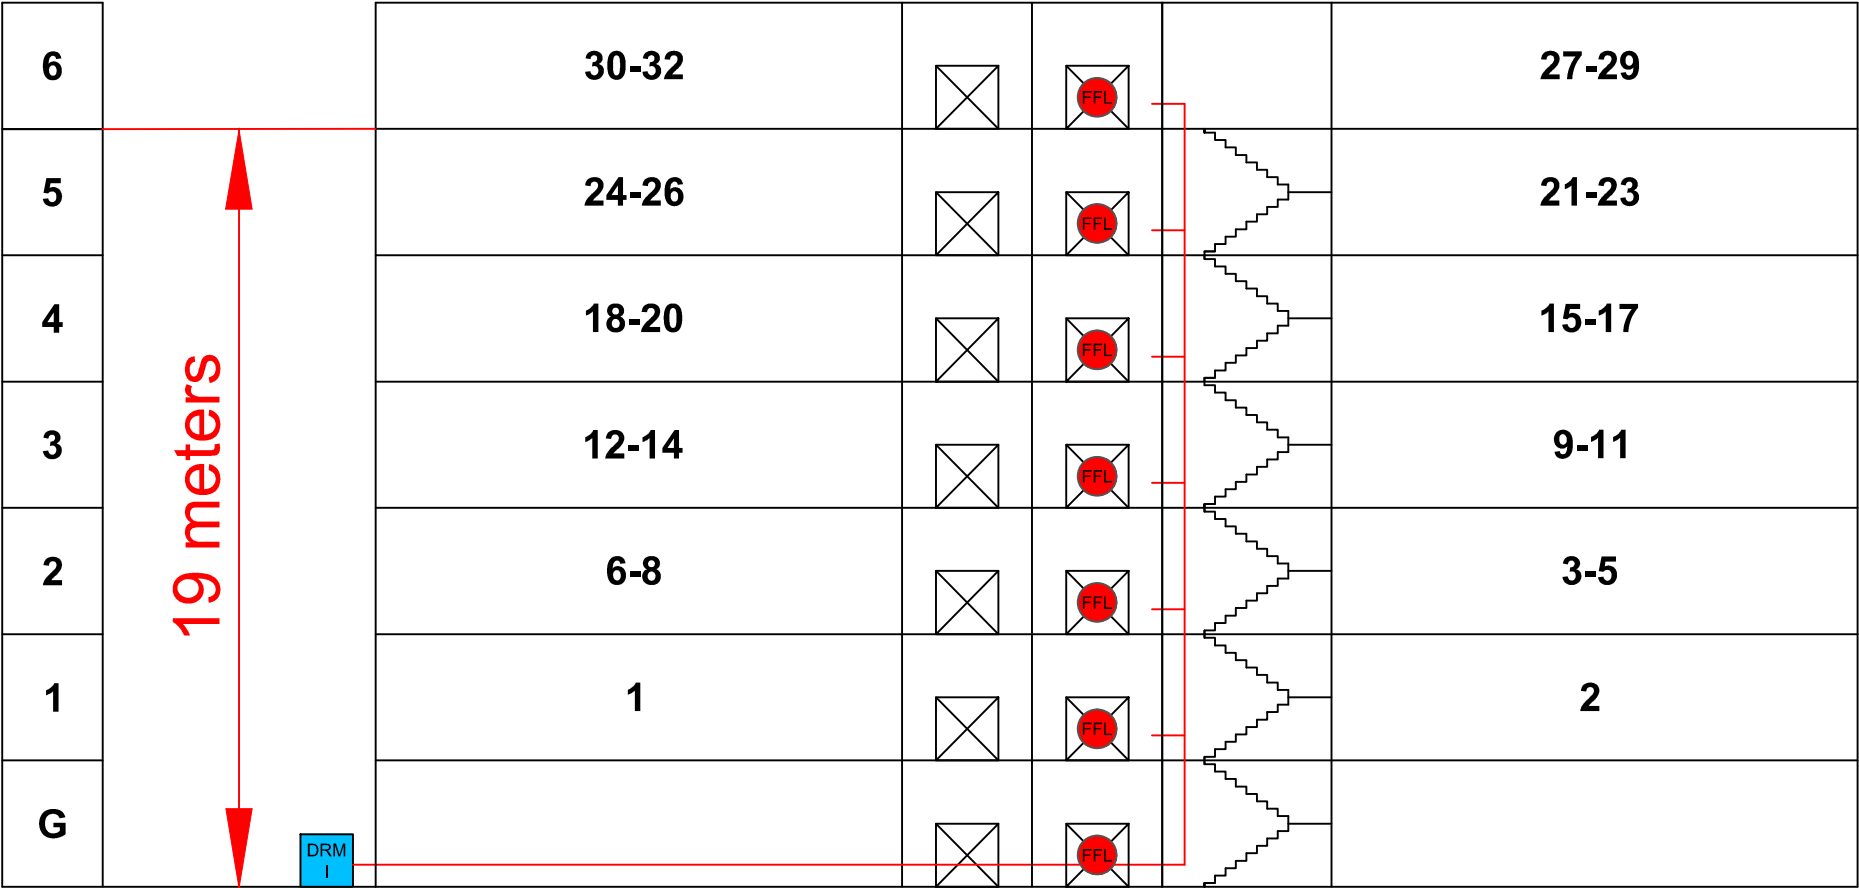

NOTE:

THIS DRAWING IS INTENDED FOR INCLUSION WITHIN THE PIB/ERP ONLY. DUE TO LACK OF SCALING AND INDICATIVE NATURE THIS DRAWING SHOULD NOT BE ISSUED FOR DESIGN OR CONSTRUCTION PURPOSE

MEASUREMENTS ARE APPROXIMATE

KEY:

-  DRY RISER INLET
-  DRY RISER SCHEMATIC
-  FIRE-FIGHTING LIFT



DRAWING No.	APPROVED BY
002	
DRAWN BY	CHECKED BY
N.B.L	MP

DESCRIPTION
VERTICAL SECTION SCHEMATIC
SITE ADDRESS
Lyle Apartments, 15-23 Shackleton Way, London, E16 2XS

JOB NUMBER		DATE
N/A		13/03/24
SCALE	UNIT	REVISION
N.T.S	mm	INFORMATION ONLY