


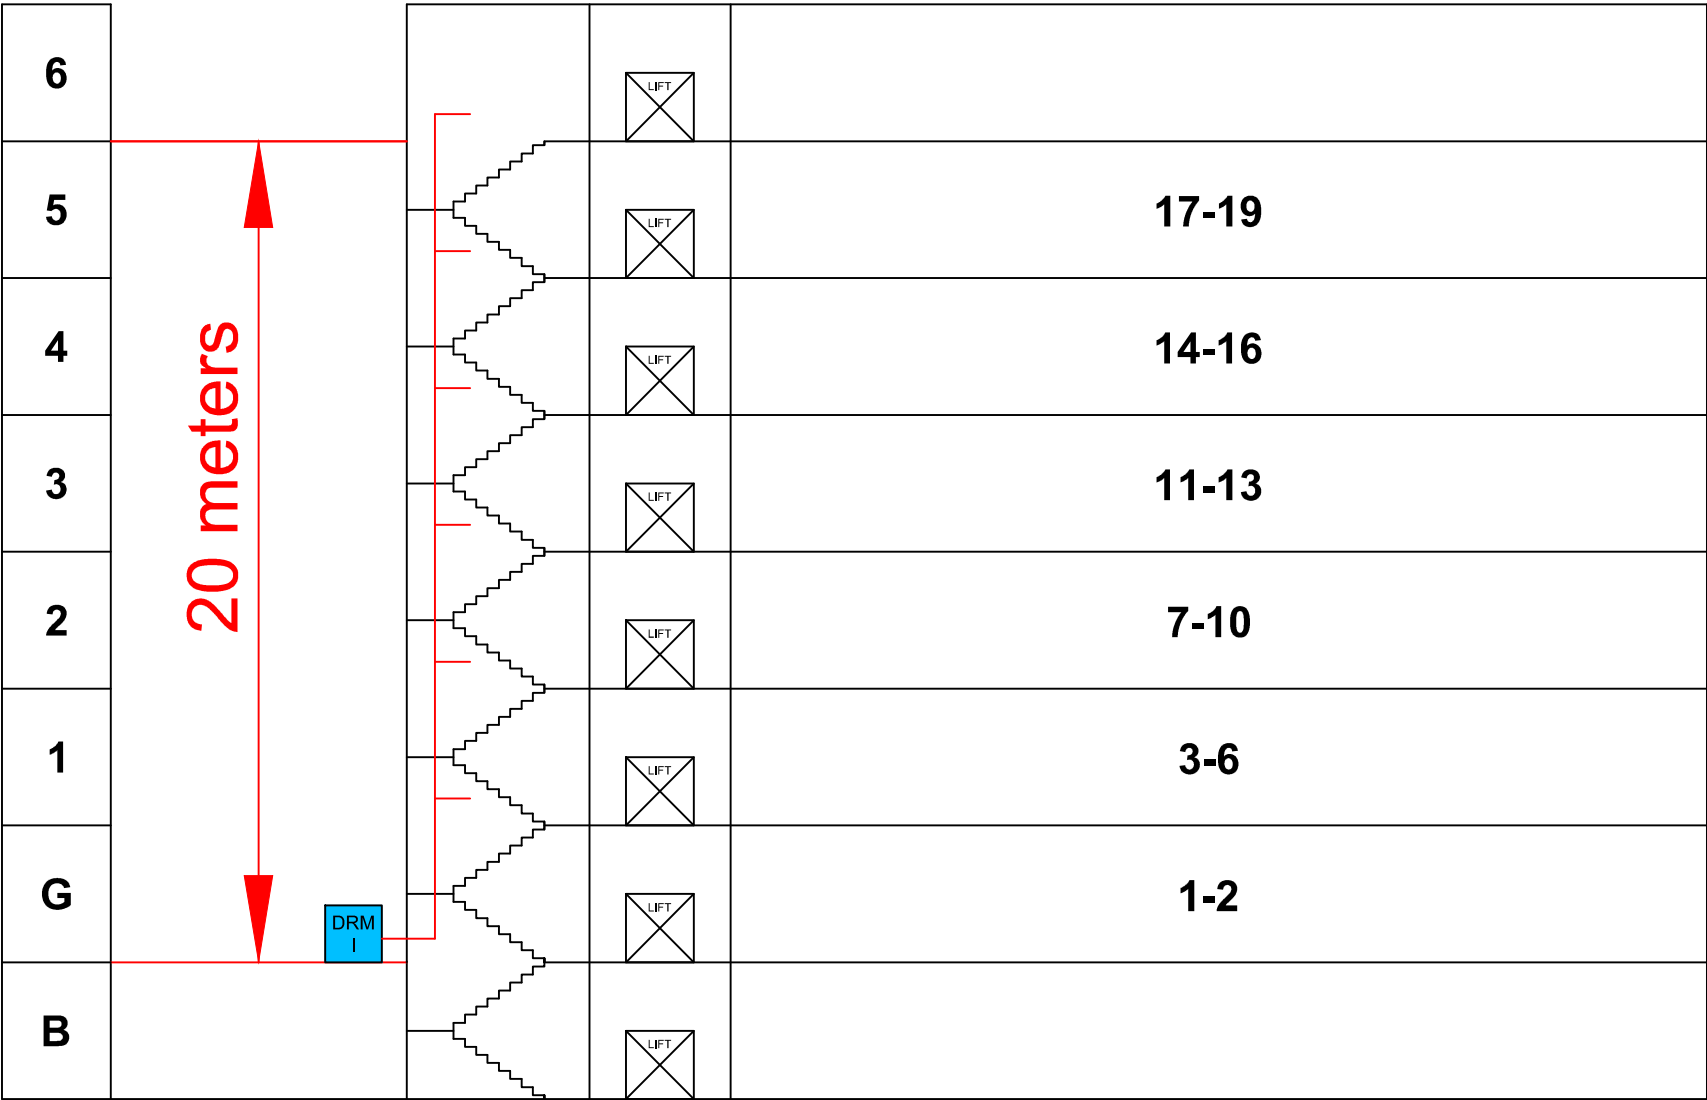

NOTE:

MEASUREMENTS ARE APPROXIMATE

KEY:

DRM I

DRY RISER INLET

F

DRY RISER SCHEMATIC

	DRAWING No.	APPROVED BY	DESCRIPTION	JOB NUMBER		DATE	
	002			VERTICAL SECTION SCHEMATIC		N/A	
	DRAWN BY	CHECKED BY	SITE ADDRESS	SCALE	UNIT	REVISION	
	N.B	M.P		1 - 30, 41 - 42, KEW BRIDGE ROAD, TW8 0RF	N.T.S	mm	INFORMATION ONLY