


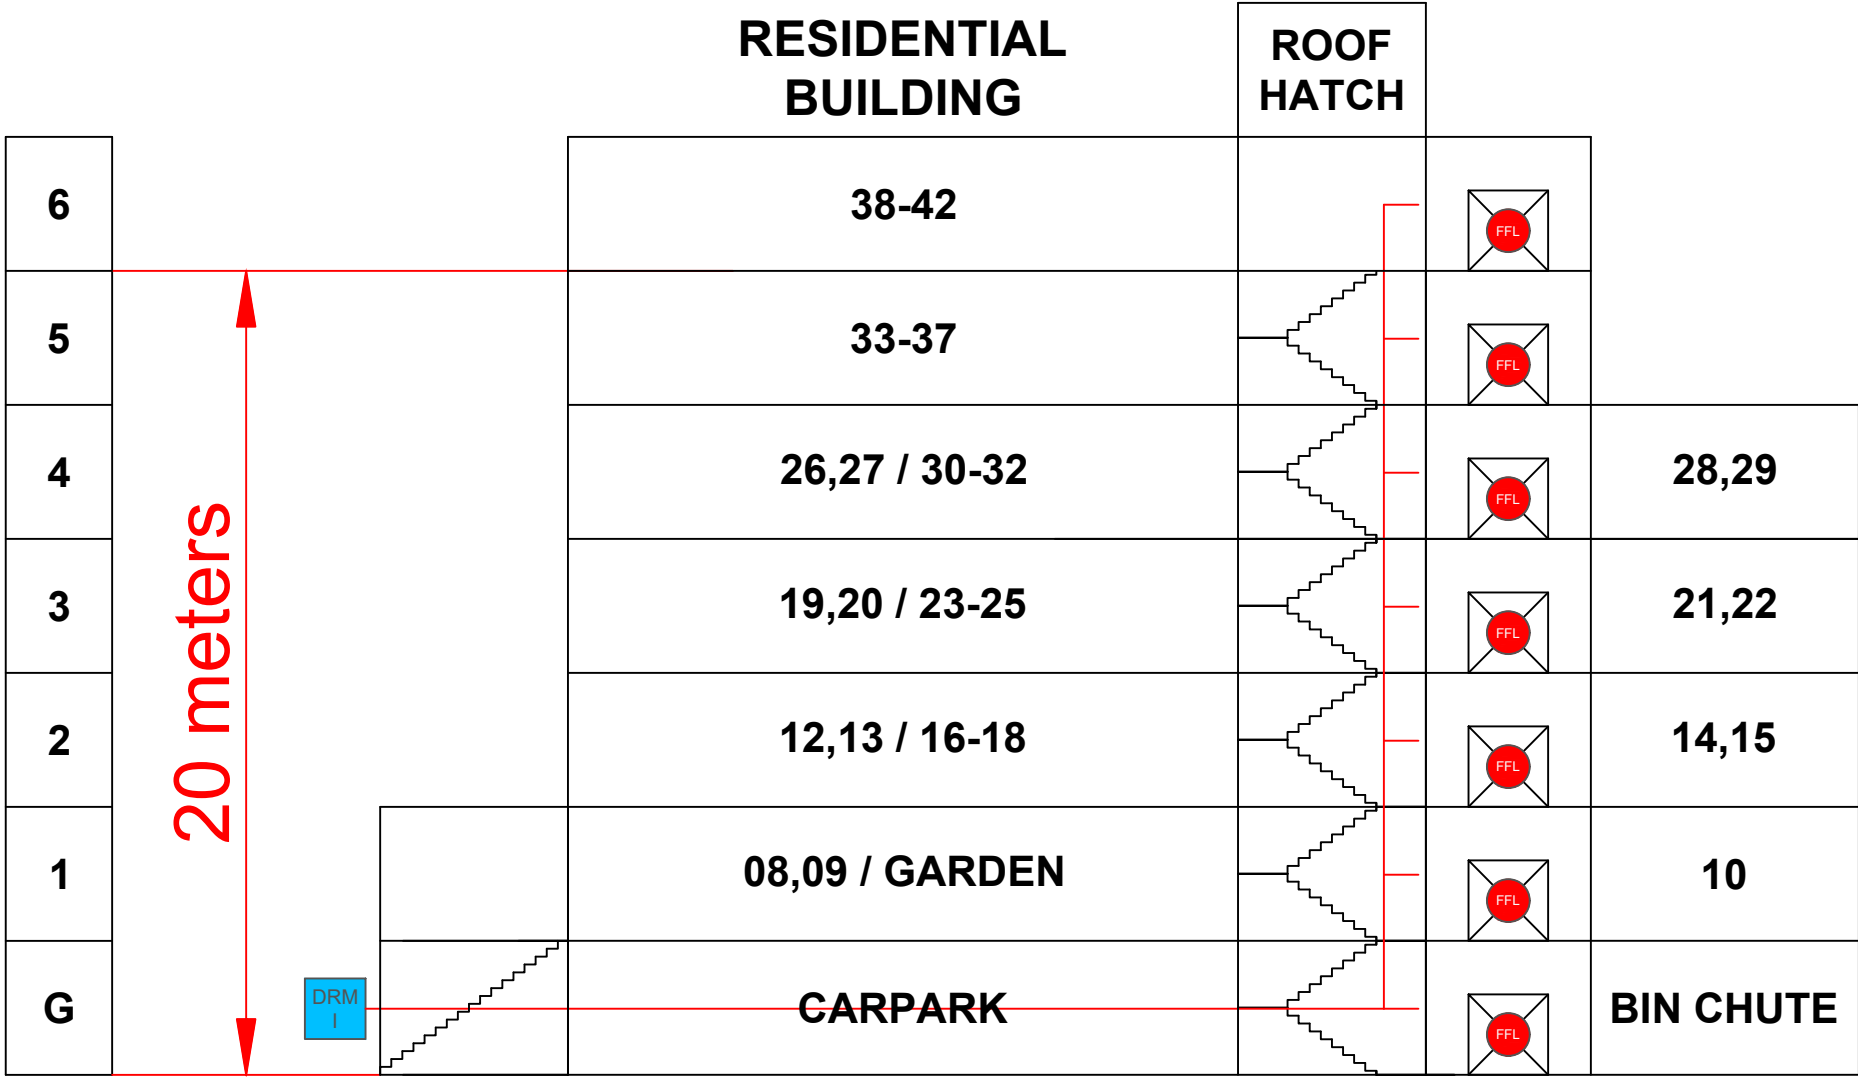

NOTES:
MEASUREMENTS ARE APPROXIMATE

KEY:
 FIRE FIGHTING LIFT
 DRY RISER INLET
 DRY RISER SCHEMATIC



DRAWING No.	APPROVED BY
002	
DRAWN BY	CHECKED BY
N.B.L	M.P

DESCRIPTION
VERTICAL SECTION SCHEMATIC
SITE ADDRESS
NEWCOMBE COURT, 1-42, BURGESS SPRINGS, CHELMSFORD, CM1 1QN

JOB NUMBER		DATE
N/A		24/07/23
SCALE	UNIT	REVISION
N.T.S	mm	INFORMATION ONLY