


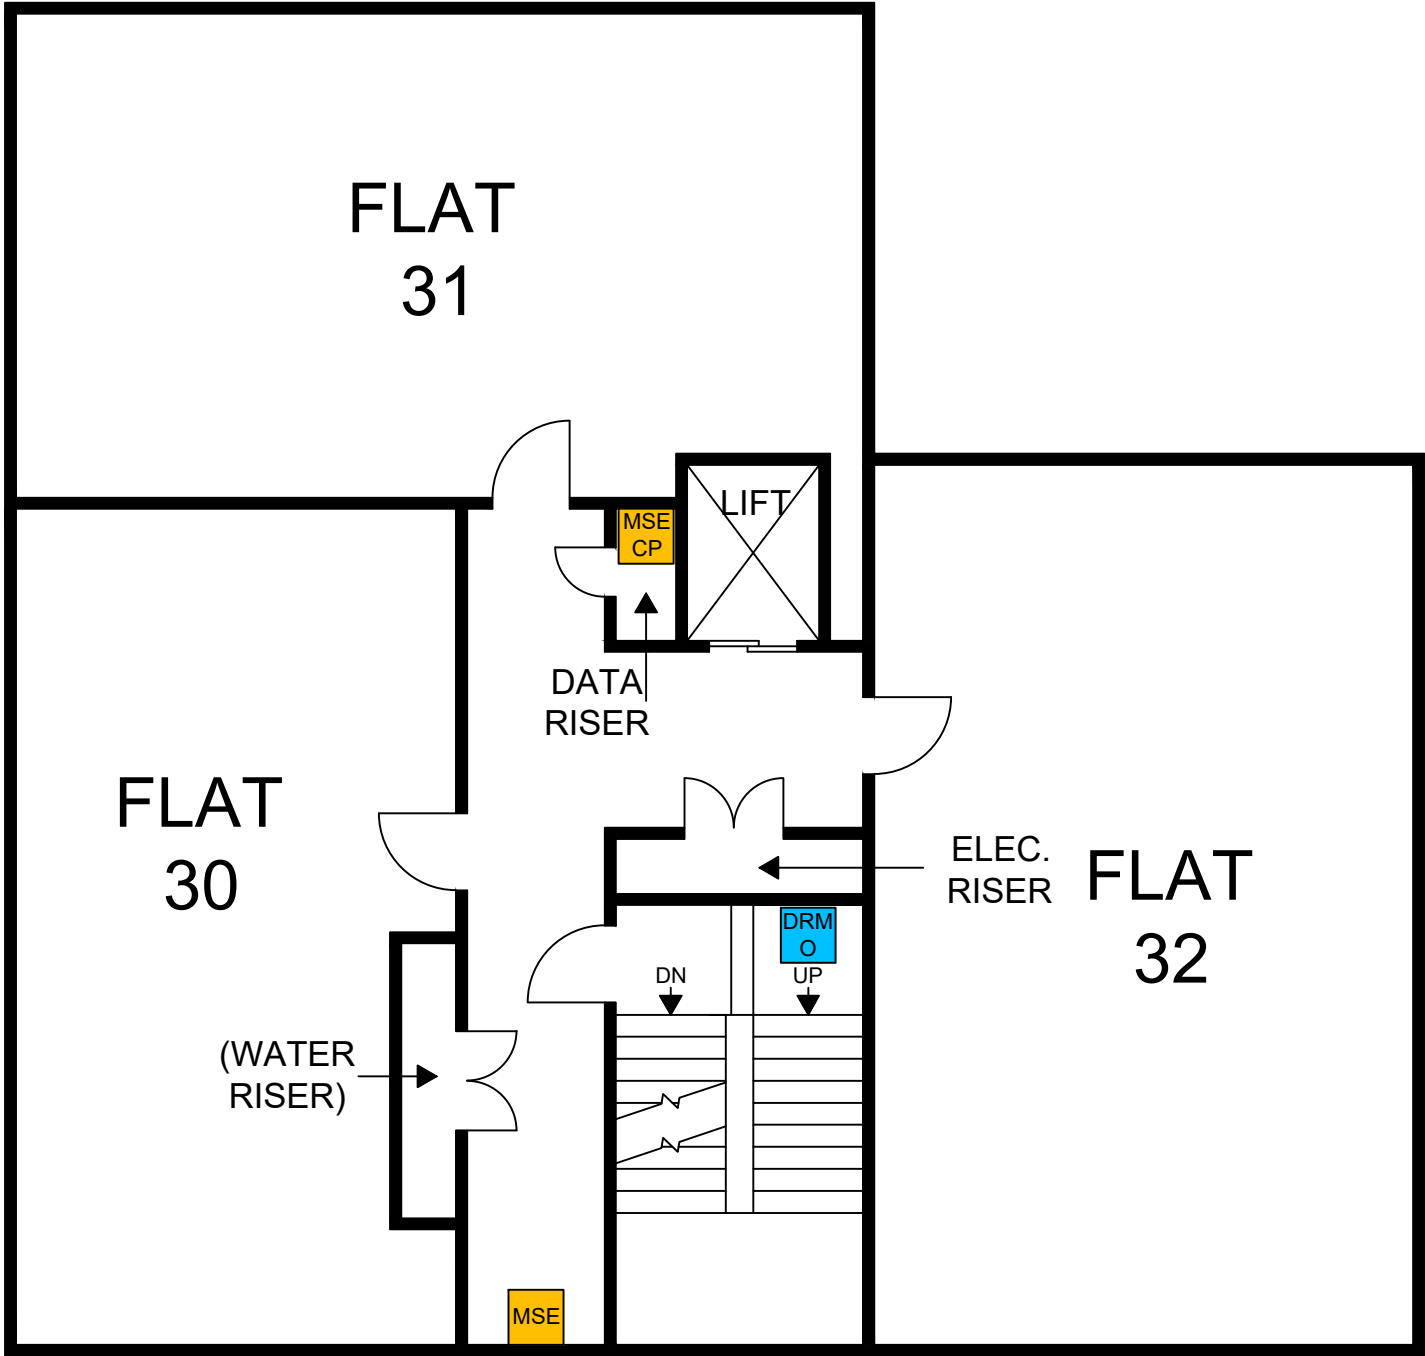

NOTES:

FLAT SEPARATION WALLS ARE APPROXIMATE AND TO BE CONFIRMED

THIS DRAWING IS INTENDED FOR INCLUSION WITHIN THE PIB/ERP ONLY. DUE TO LACK OF SCALING AND INDICATIVE NATURE THIS DRAWING SHOULD NOT BE ISSUED FOR DESIGN OR CONSTRUCTION PURPOSE

- KEY:**
- MSE MECHANICAL SMOKE EXTRACTION
 - DRM O DRY RISER OUTLET
 - MSE CP MECHANICAL SMOKE EXTRACTION CONTROL PANEL

	DRAWING No.	APPROVED BY	DESCRIPTION				JOB NUMBER		DATE		
	008		THIRD FLOOR LAYOUT				N/A		30/05/24		
	DRAWN BY	CHECKED BY					SCALE		UNIT	REVISION	
	N.B.L	MP	SITE ADDRESS 23-40, FROST COURT, 1 SALK CLOSE, BARNET, NW9 5XH				N.T.S	mm	INFORMATION ONLY		
			23-40, FROST COURT, 1 SALK CLOSE, BARNET, NW9 5XH								