


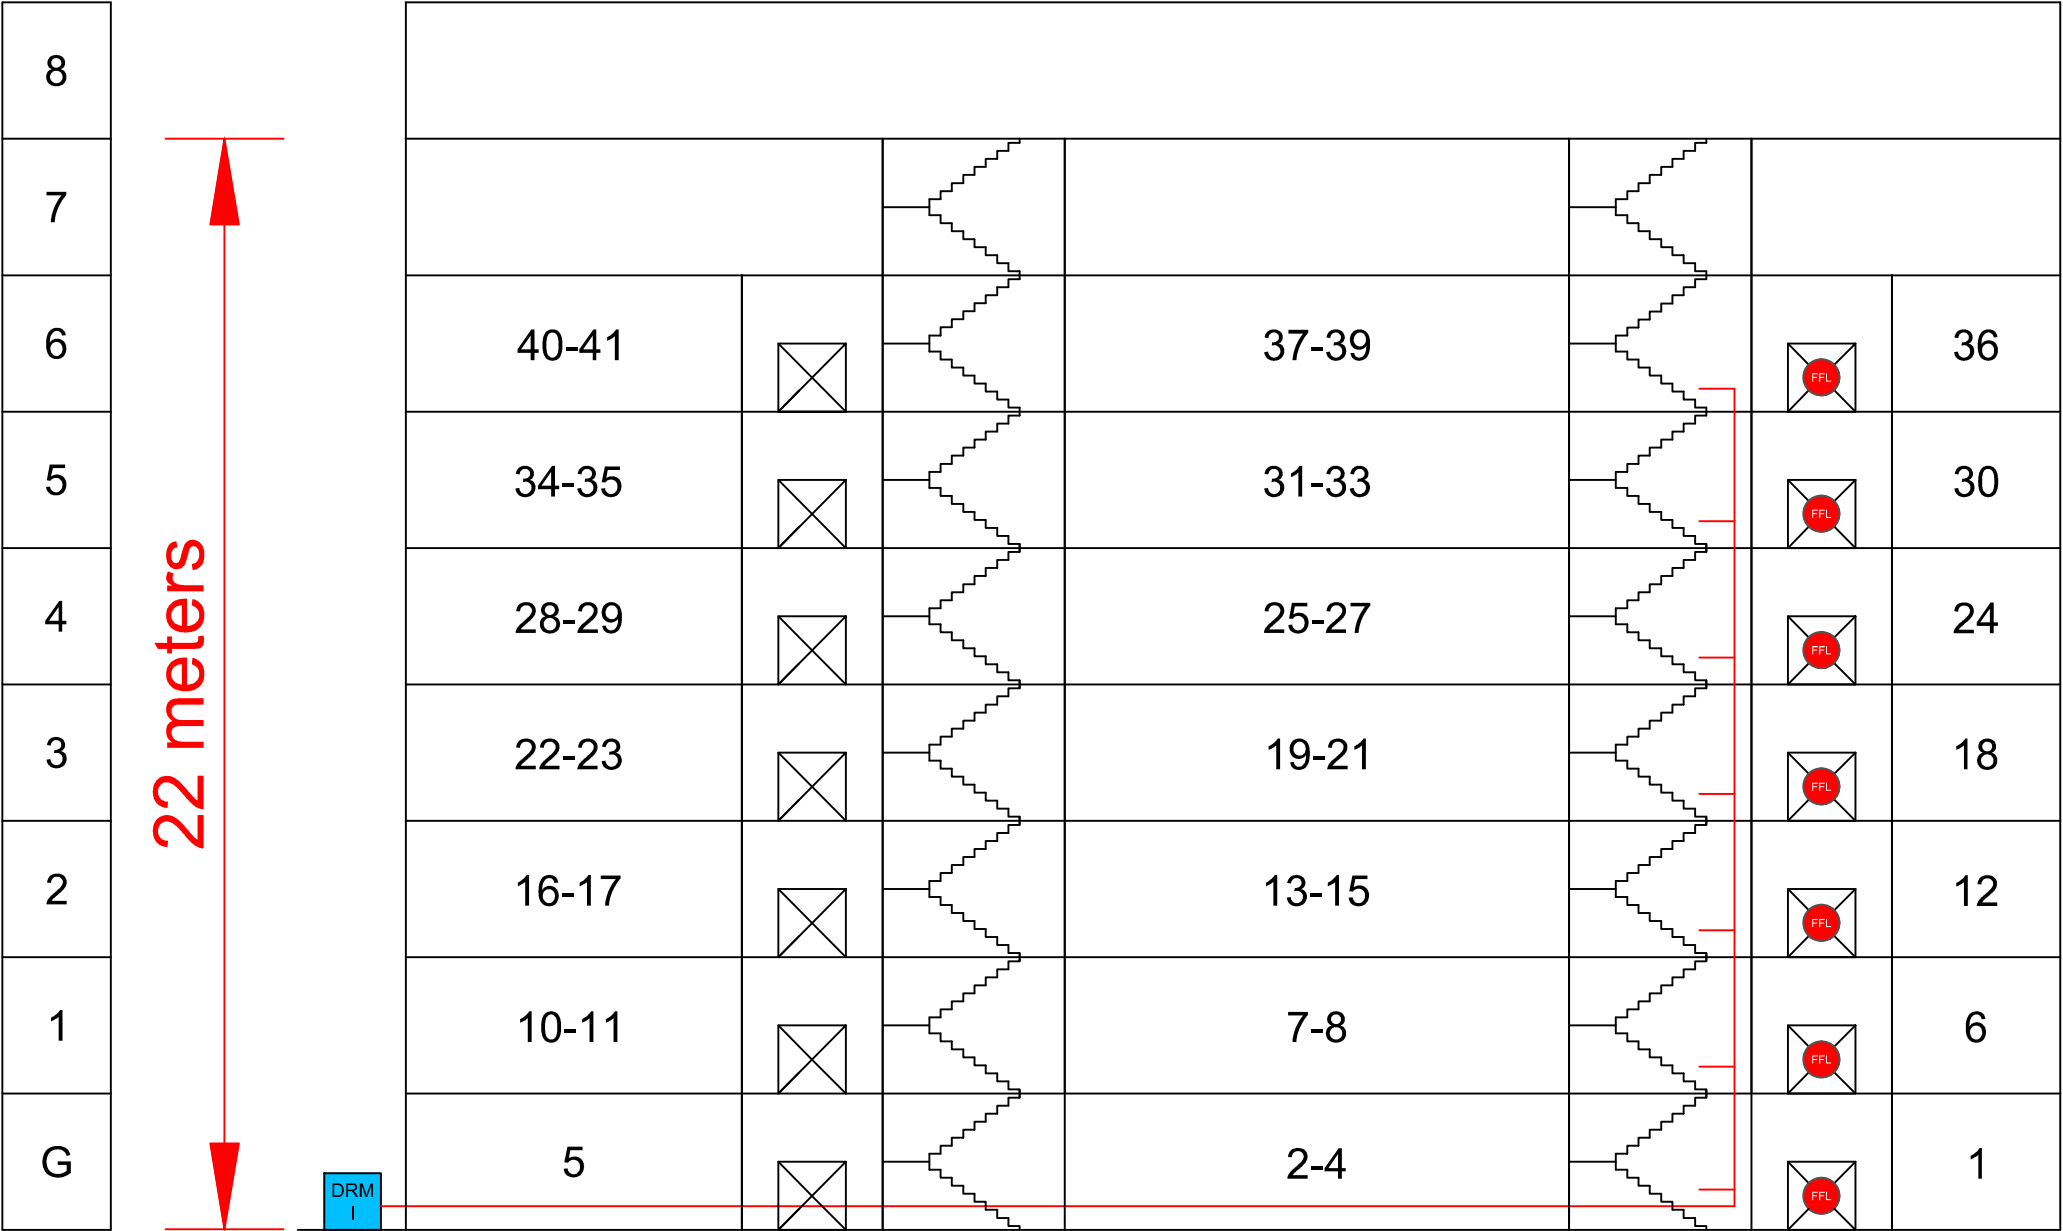

NOTE:

MEASUREMENTS ARE APPROXIMATE

KEY:

FIREMAN'S LIFT

DRM I

DRY RISER INLET

DRY RISER SCHEMATIC

	DRAWING No.	APPROVED BY	DESCRIPTION	JOB NUMBER		DATE
	002			N/A		11/03/2024
	DRAWN BY	CHECKED BY	SITE ADDRESS	SCALE	UNIT	REVISION
	N.B	M.P		N.T.S	mm	INFORMATION ONLY

VERTICAL SECTION SCHEMATIC

1-40 HAMBLEDON COURT, BURROW ROAD SE22 8EJ