


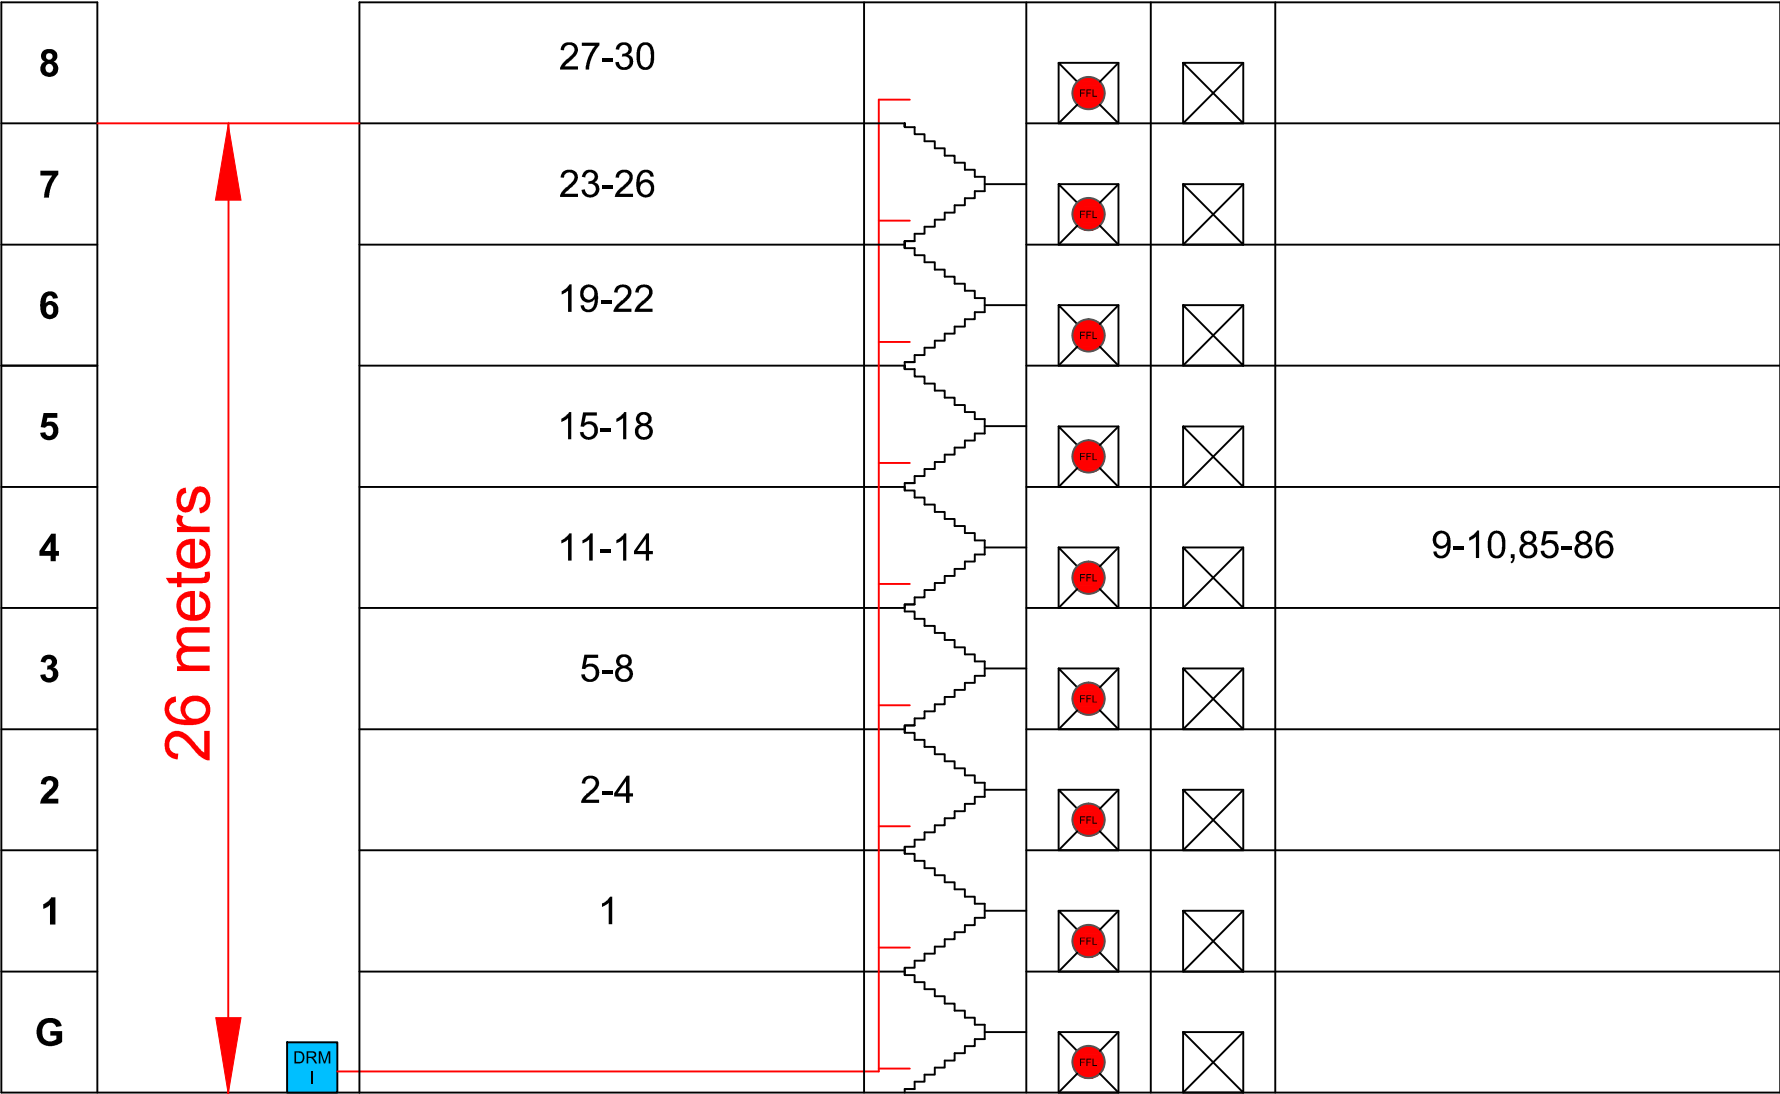

NOTE:

THIS DRAWING IS INTENDED FOR INCLUSION WITHIN THE PIB/ERP ONLY. DUE TO LACK OF SCALING AND INDICATIVE NATURE THIS DRAWING SHOULD NOT BE ISSUED FOR DESIGN OR CONSTRUCTION PURPOSE

MEASUREMENTS ARE APPROXIMATE


KEY:



FIREFIGHTING LIFT



DRY RISER INLET

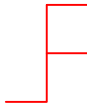

DRY RISER SCHEMATIC



DRAWING No.	APPROVED BY
002	
DRAWN BY	CHECKED BY
N.B.L	MP

DESCRIPTION

SITE ADDRESS

VERTICAL SECTION SCHEMATIC

Boyd Building, 12 Shackleton Way, E16 2GX

JOB NUMBER

N/A

DATE

04/04/24

SCALE

N.T.S

UNIT

mm

REVISION

INFORMATION ONLY