


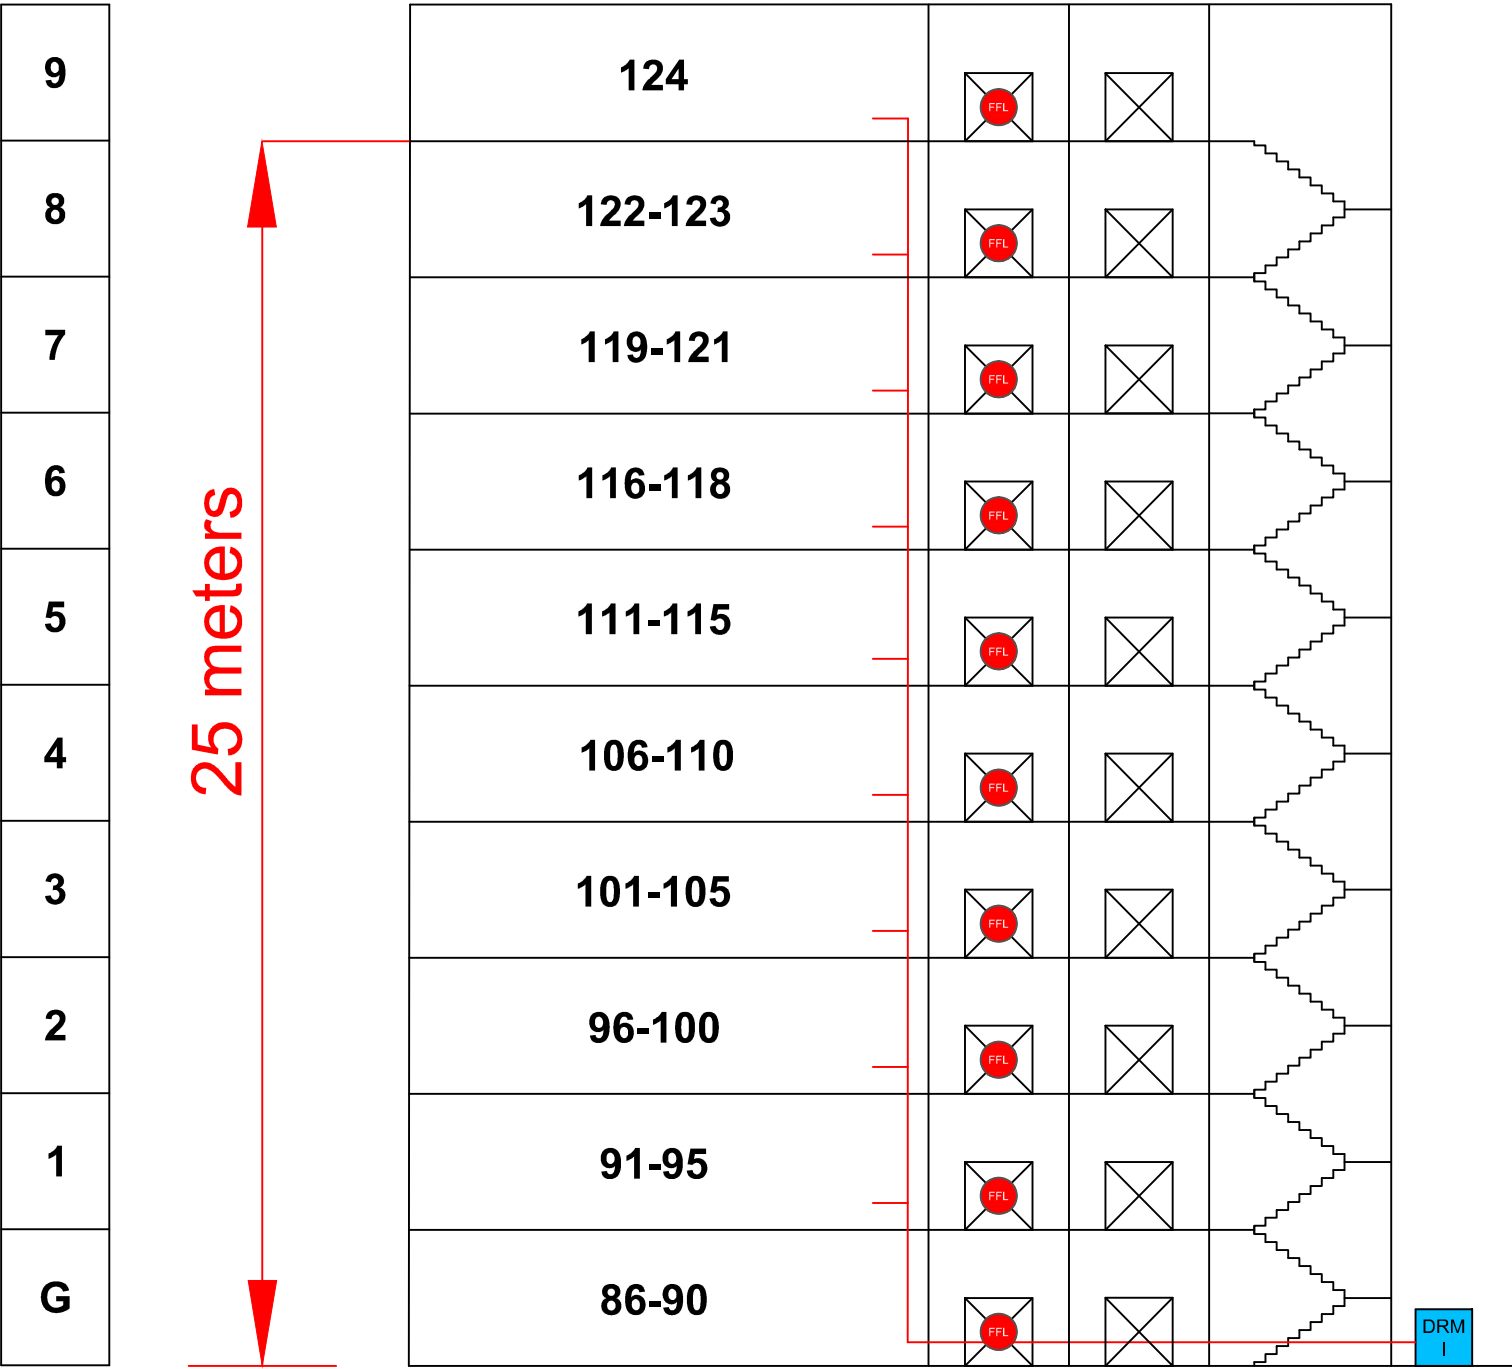

NOTE:
MEASUREMENTS ARE APPROXIMATE

KEY:
● FIRE FIGHTERS LIFT
DRM I DRY RISER INLET
— DRY RISER SCHEMATIC

	DRAWING No.	APPROVED BY	DESCRIPTION	JOB NUMBER		DATE
	002		VERTICAL SECTION SCHEMATIC	N/A		05/07/23
	DRAWN BY	CHECKED BY		SCALE	UNIT	REVISION
	AB	MP		N.T.S	mm	INFORMATION ONLY
86-124, KILBY ROAD, STEVENAGE, SG1 2LU						