


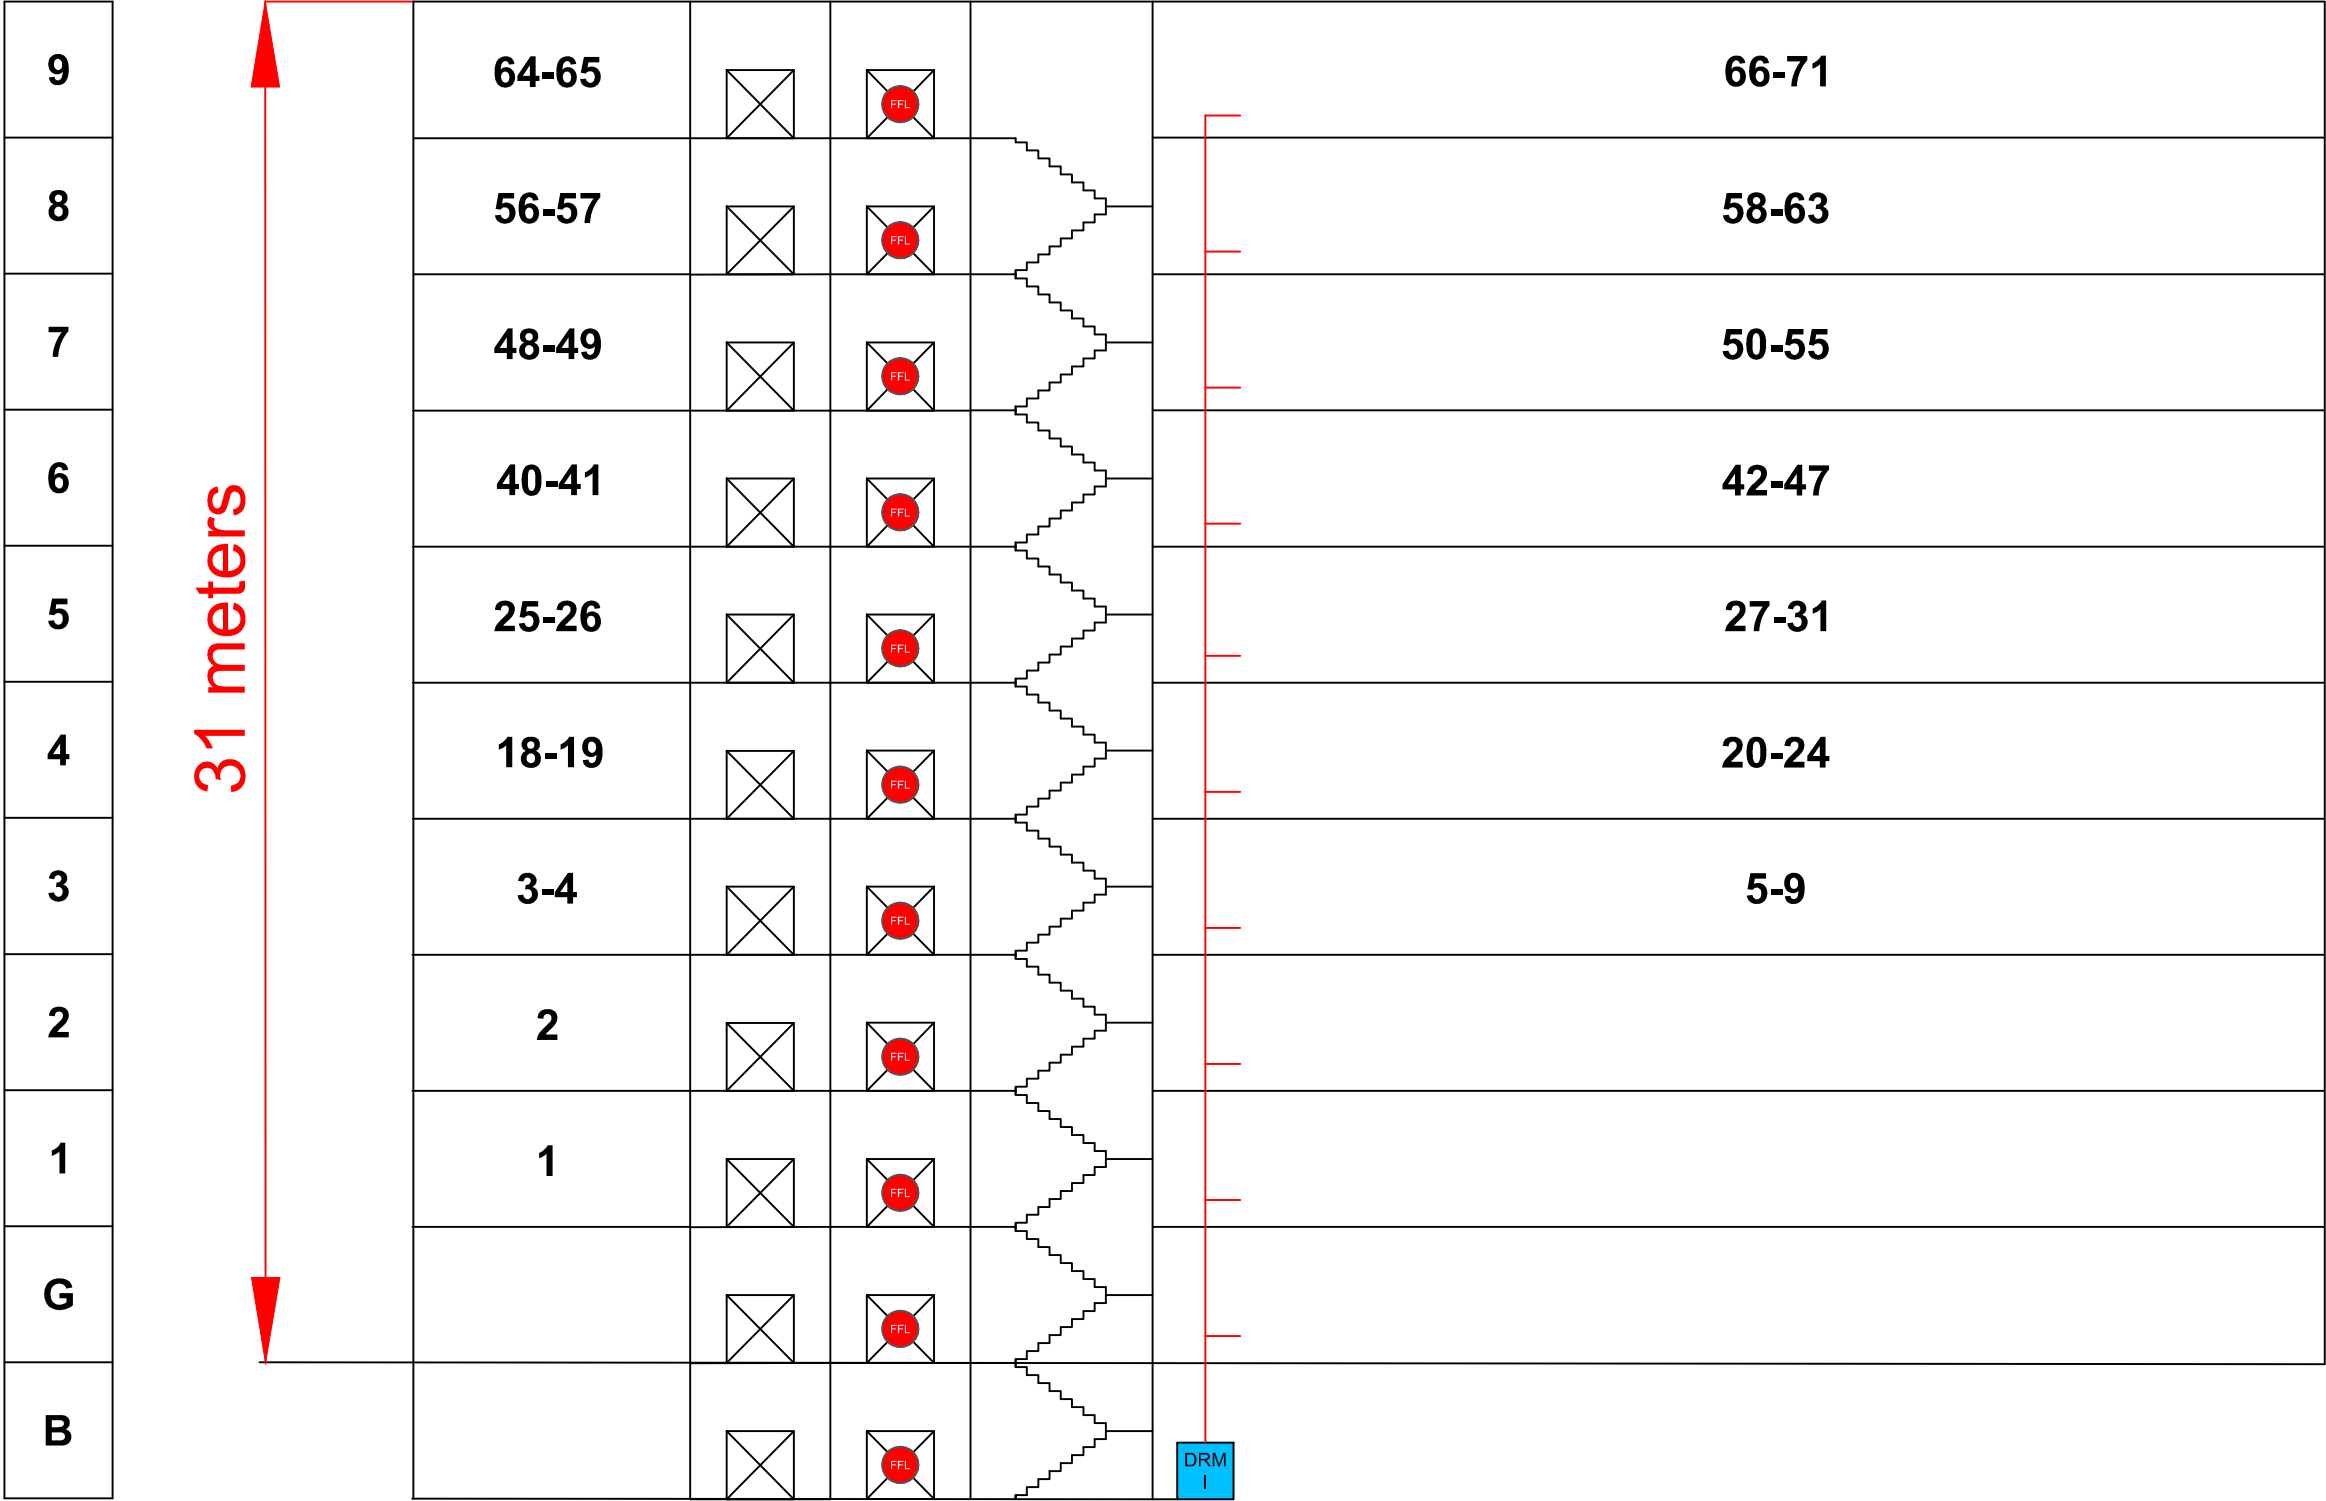

NOTE:

MEASUREMENTS ARE APPROXIMATE

KEY:

● NOT SPECIFIED

DRM I DRY RISER INLET

└─ DRY RISER SCHEMATIC



DRAWING No.	APPROVED BY	DESCRIPTION
002		
DRAWN BY	CHECKED BY	SITE ADDRESS
N.B	M.P	

VERTICAL SECTION SCHEMATIC

1-71, 29 Surrey Quays Road SE16 7FZ

JOB NUMBER

N/A

DATE

14/08/23

SCALE

N.T.S

UNIT

mm

REVISION

INFORMATION ONLY