


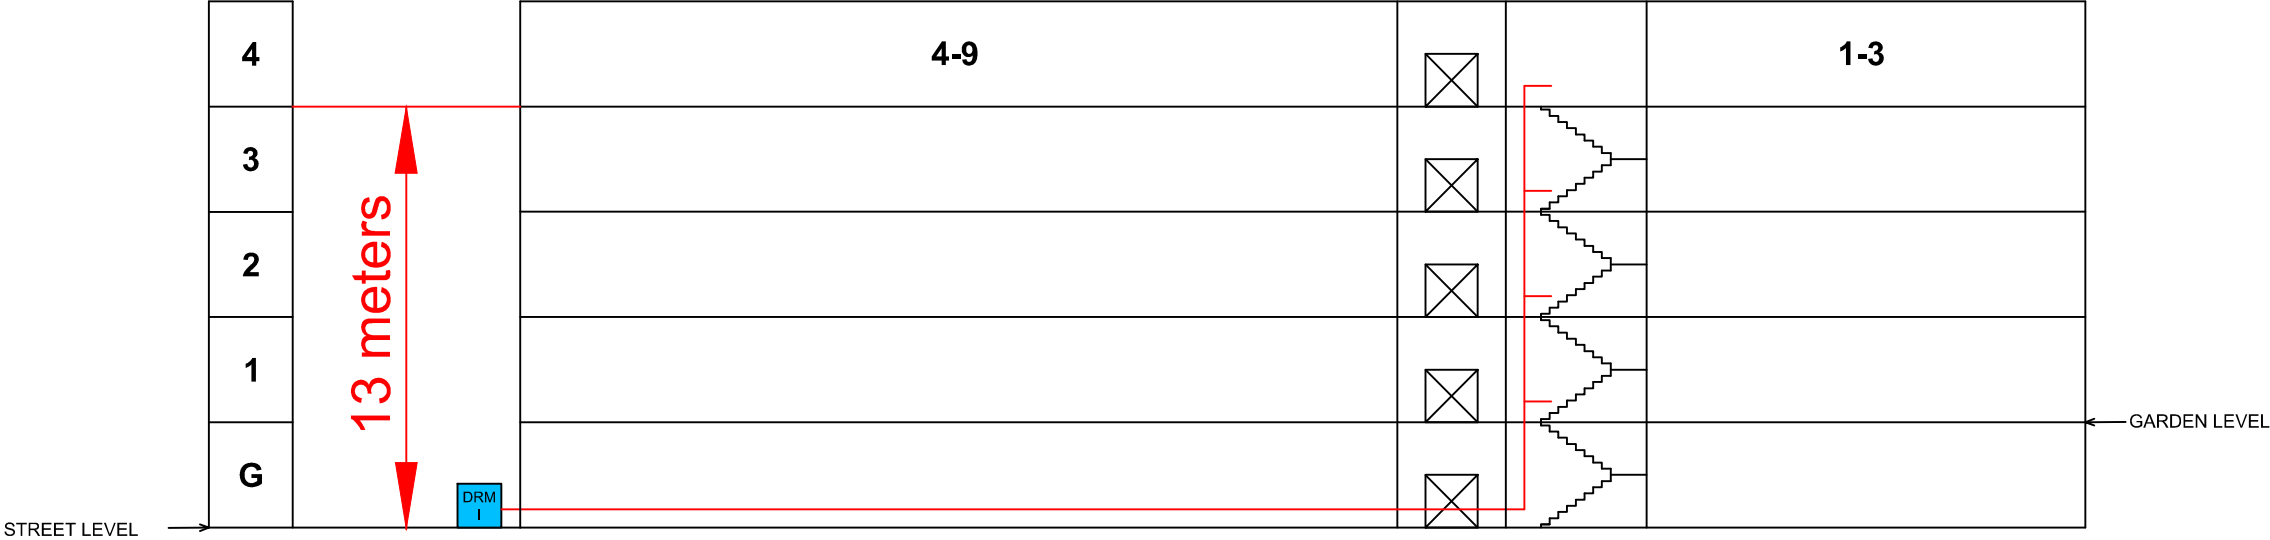

NOTE:

THIS DRAWING IS INTENDED FOR INCLUSION WITHIN THE PIB/ERP ONLY. DUE TO LACK OF SCALING AND INDICATIVE NATURE THIS DRAWING SHOULD NOT BE ISSUED FOR DESIGN OR CONSTRUCTION PURPOSE

MEASUREMENTS ARE APPROXIMATE

KEY:

 DRY RISER INLET

 DRY RISER SCHEMATIC



DRAWING No.	APPROVED BY	DESCRIPTION
002		VERTICAL SECTION SCHEMATIC
DRAWN BY	CHECKED BY	SITE ADDRESS
N.B.L	MP	Flats 1-9, Samuel Building, 22 Shackleton Way, London, E16 2JT

JOB NUMBER		DATE
N/A		20/03/24
SCALE	UNIT	REVISION
N.T.S	mm	INFORMATION ONLY