


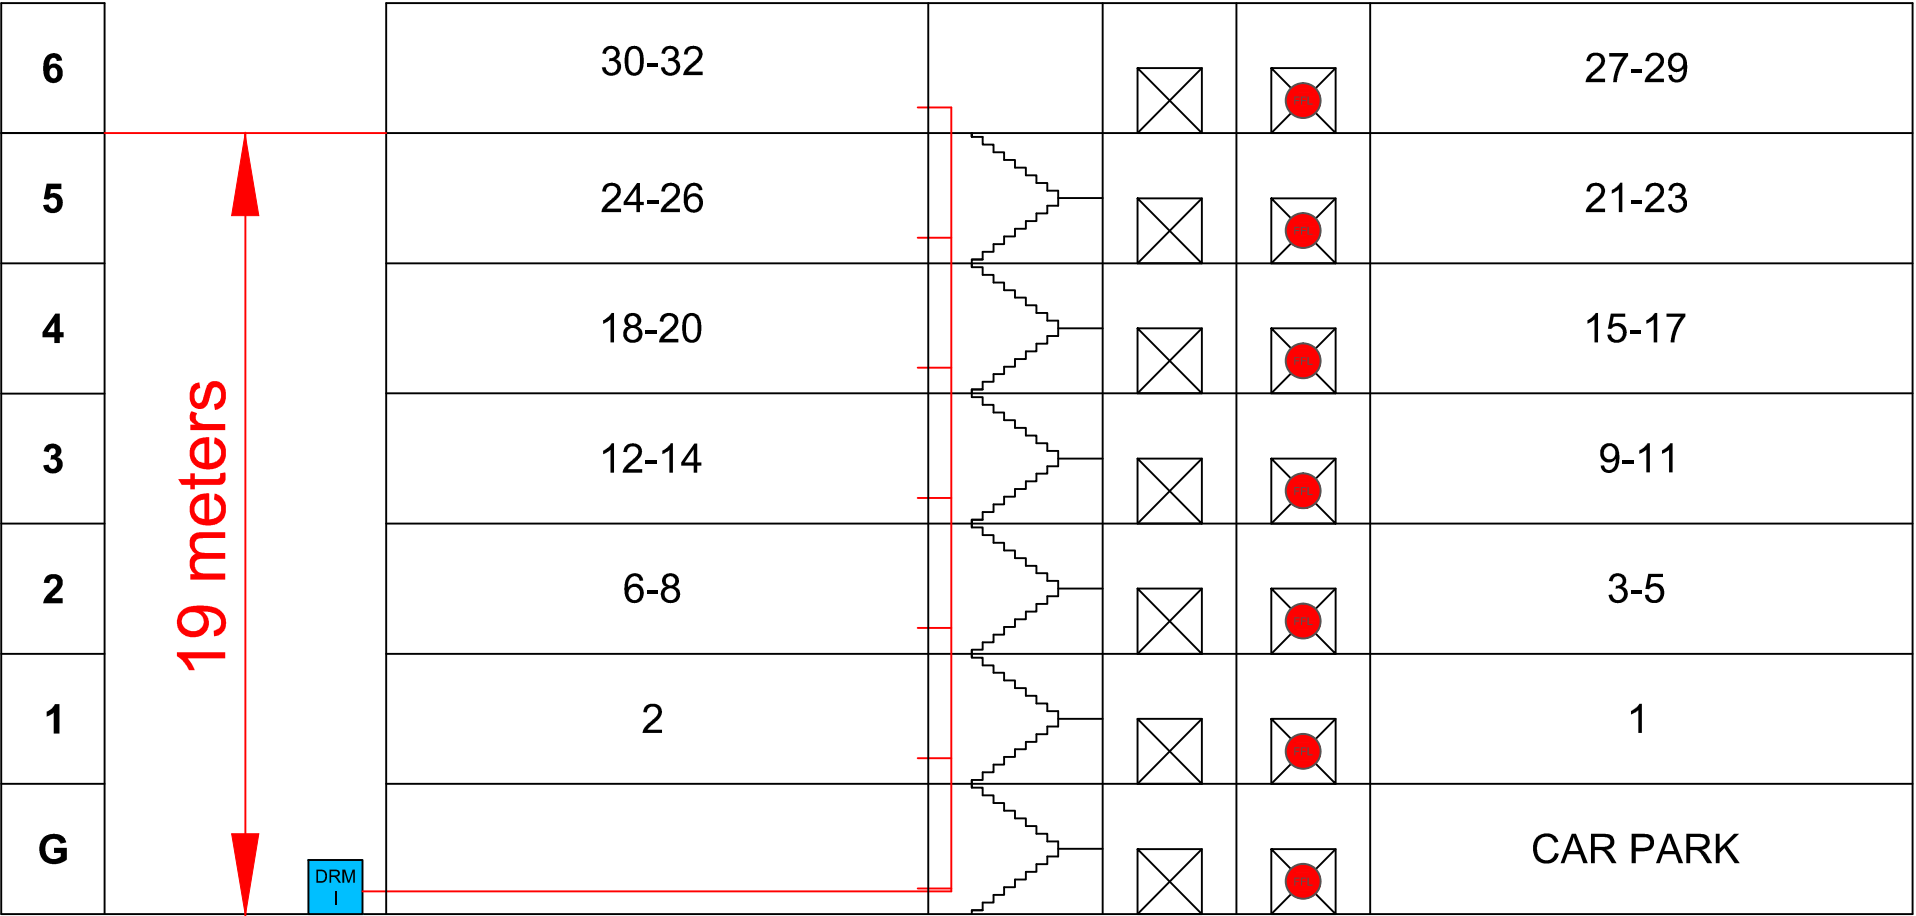

NOTE:

THIS DRAWING IS INTENDED FOR INCLUSION WITHIN THE PIB/ERP ONLY. DUE TO LACK OF SCALING AND INDICATIVE NATURE THIS DRAWING SHOULD NOT BE ISSUED FOR DESIGN OR CONSTRUCTION PURPOSE

MEASUREMENTS ARE APPROXIMATE

KEY:

 DRY RISER INLET

 DRY RISER SCHEMATIC

	DRAWING No.	APPROVED BY	DESCRIPTION	JOB NUMBER	DATE
	002		VERTICAL SECTION SCHEMATIC	N/A	17/04/24
	DRAWN BY	CHECKED BY	SITE ADDRESS	SCALE	UNIT
	N.B.L	MP	Mare Apartments 12-20 Cavendish Square, London, E16 2XP	N.T.S	mm
				REVISION	INFORMATION ONLY