


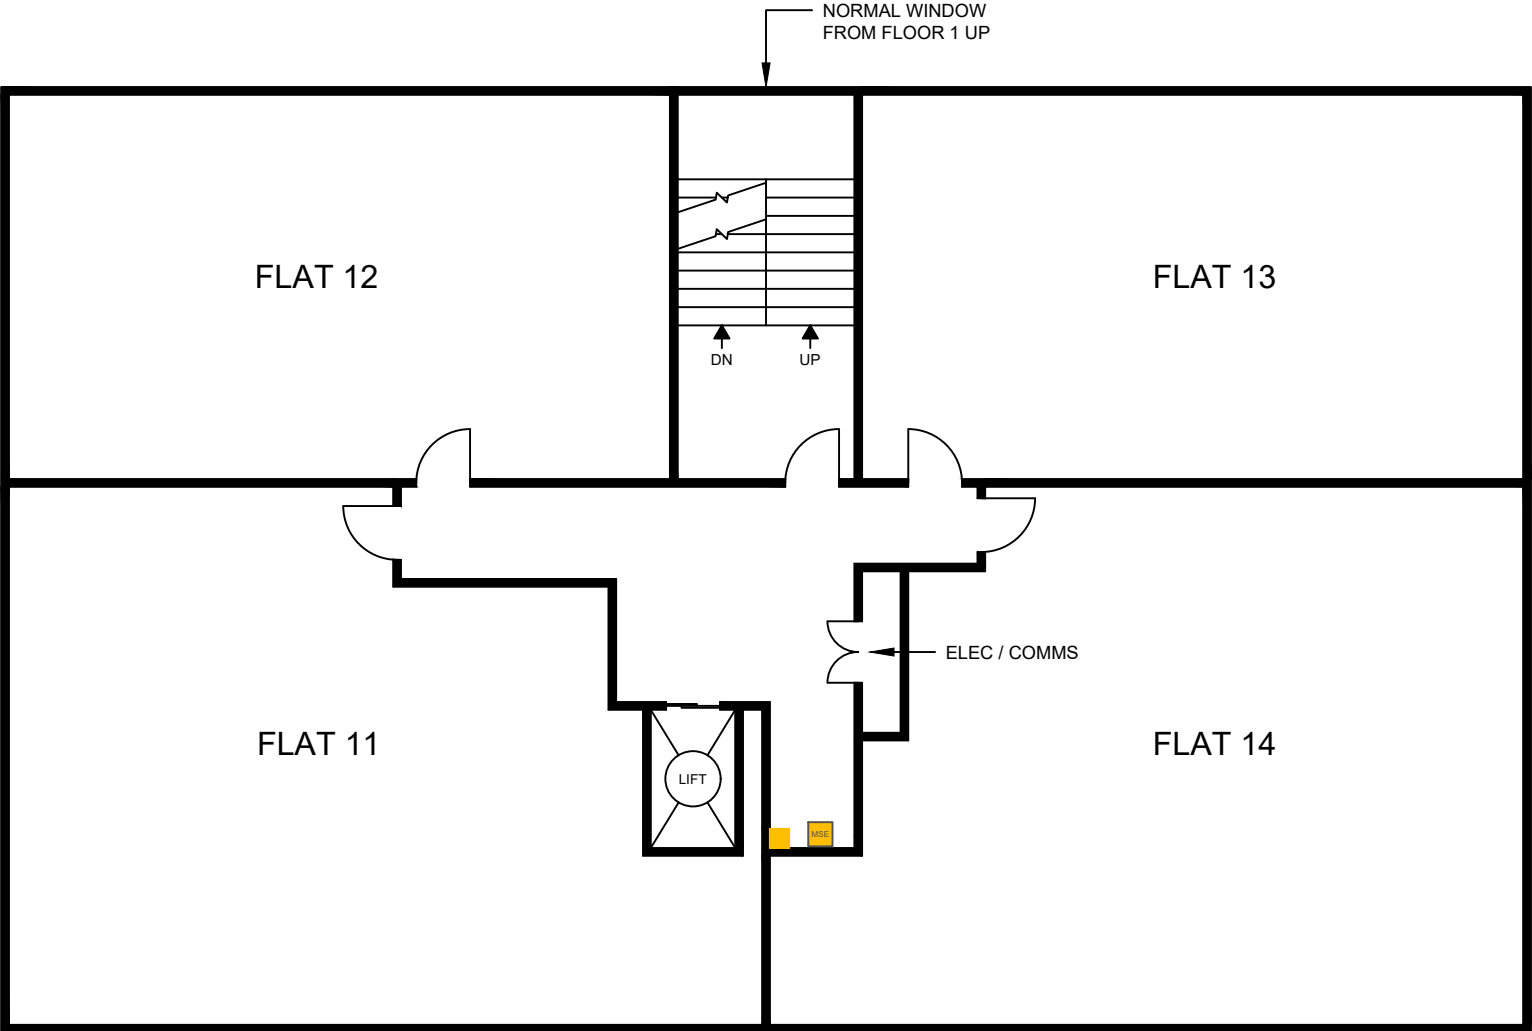

NOTES:
FLAT SEPARATION WALLS ARE APPROXIMATE AND TO BE CONFIRMED

KEY:
 MECHANICAL SMOKE EXTRACTION
 SMOKE VENT SWITCH



DRAWING No.	APPROVED BY	DESCRIPTION	JOB NUMBER	DATE
012		THIRD FLOOR LAYOUT	N/A	07/08/23
DRAWN BY	CHECKED BY	SITE ADDRESS	SCALE	UNIT
AN	MP	1-21 DONNINGTON COURT, DONNINGTON ROAD, NW10 3TJ	N.T.S	mm
				REVISION
				INFORMATION ONLY