


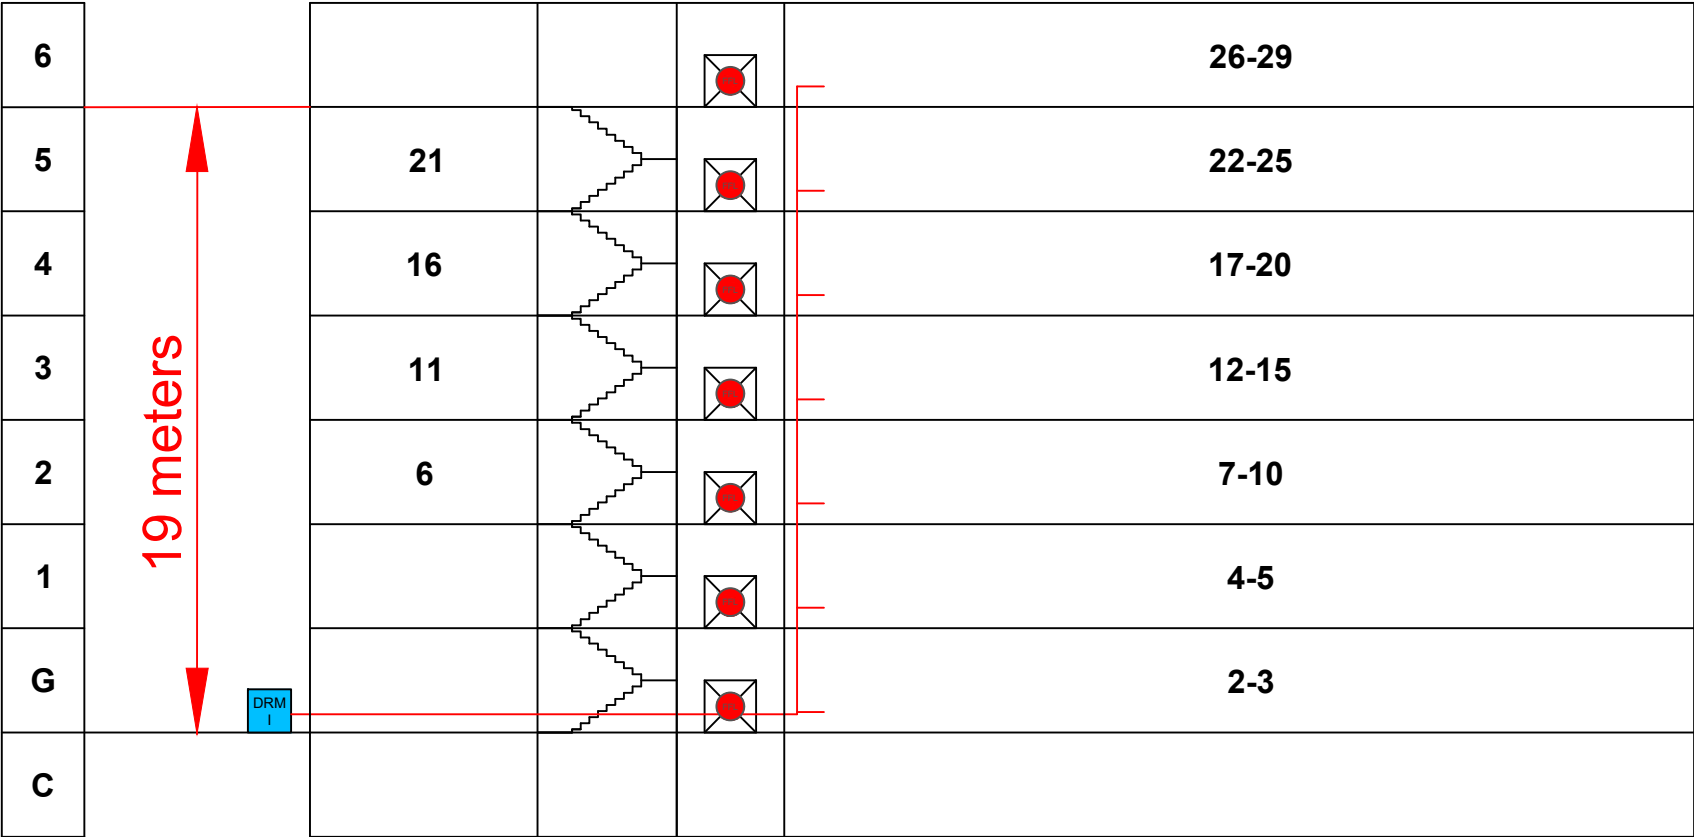

NOTE:

MEASUREMENTS ARE APPROXIMATE

KEY:

-  FIREFIGHTING LIFT
-  DRY RISER INLET
-  DRY RISER SCHEMATIC



DRAWING No.	APPROVED BY
002	
DRAWN BY	CHECKED BY
N.B.L	MP

DESCRIPTION
VERTICAL SECTION SCHEMATIC
SITE ADDRESS
1-29 MAY HOUSE, 3 THOMAS FYRE DRIVE, E3 2ZF

JOB NUMBER	DATE
N/A	14/12/23
SCALE	UNIT
N.T.S	mm
REVISION	INFORMATION ONLY