


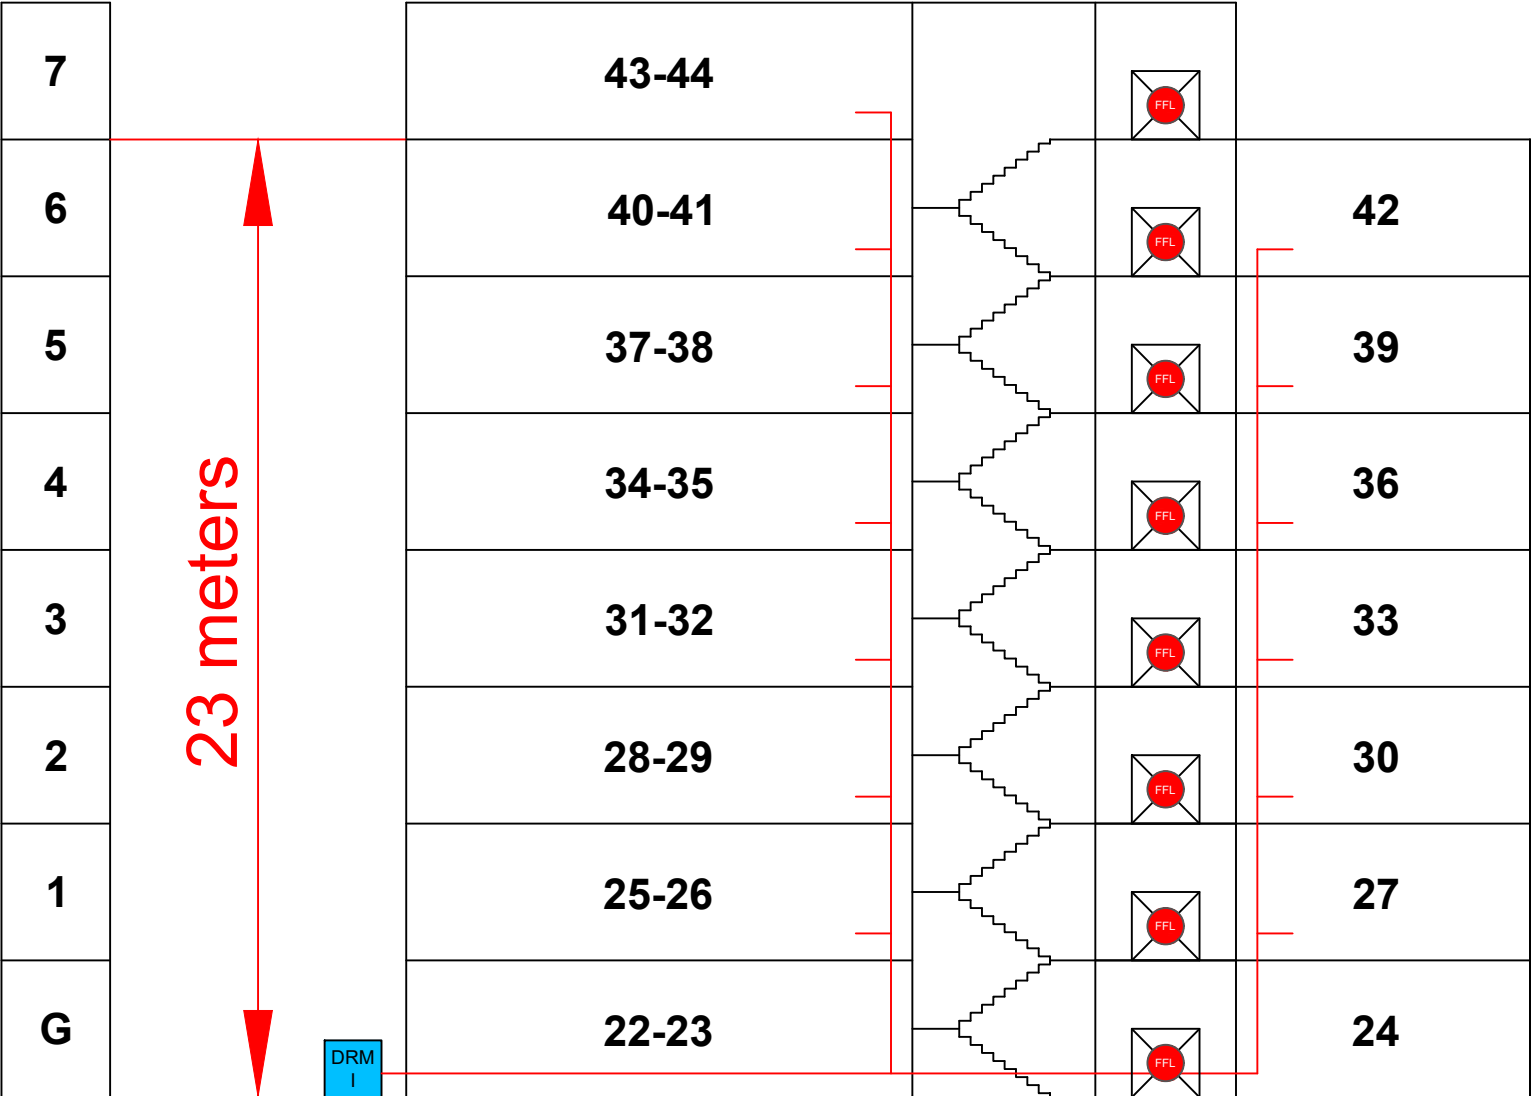

NOTE:
MEASUREMENTS ARE APPROXIMATE

KEY:
 FIREMAN LIFT WITH OVERRIDE CONTROL
 DRY RISER INLET
 DRY RISER SCHEMATIC

	DRAWING No.	APPROVED BY	DESCRIPTION	JOB NUMBER		DATE
	002			N/A		22/08/23
	DRAWN BY	CHECKED BY	SITE ADDRESS	SCALE	UNIT	REVISION
	N.B	M.P		N.T.S	mm	INFORMATION ONLY

VERTICAL SECTION SCHEMATIC

22-44 DONNINGTON COURT, DONNINGTON ROAD, NW10 3TJ