


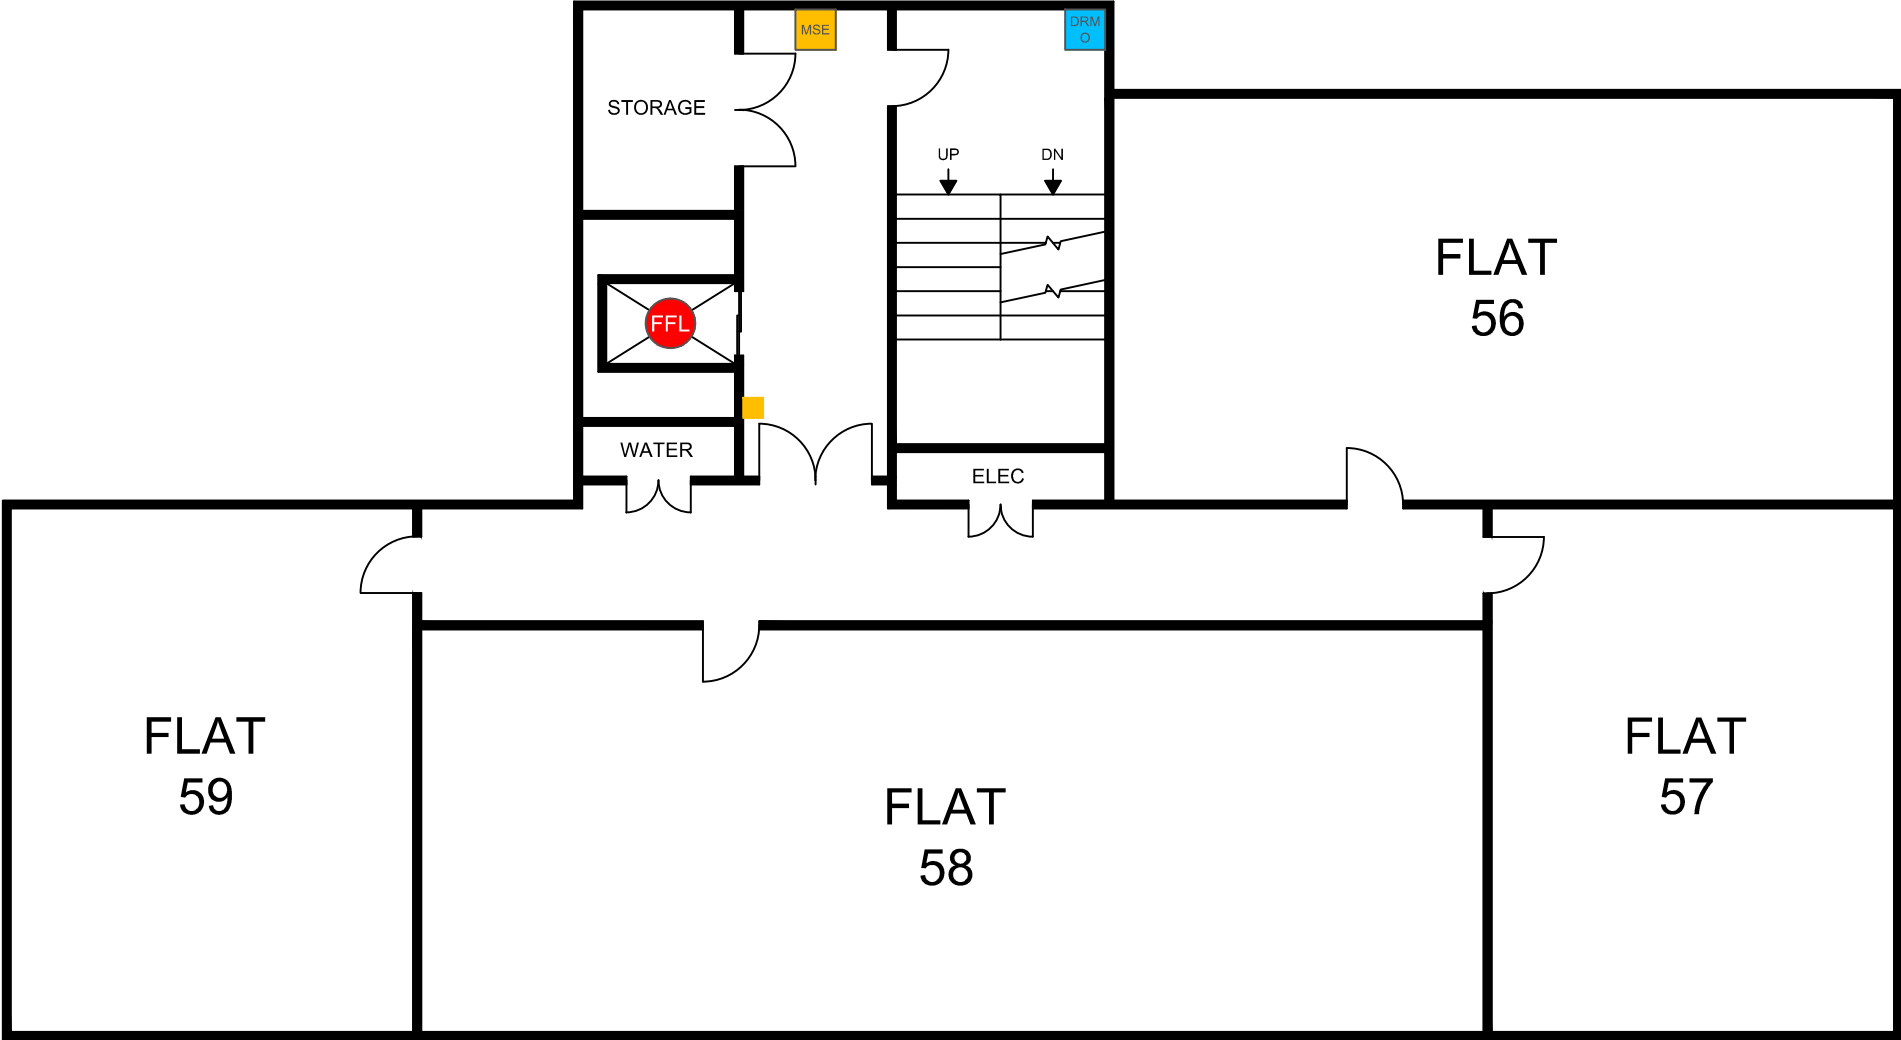

NOTES:

FLAT SEPARATION WALLS ARE APPROXIMATE AND TO BE CONFIRMED

THIS DRAWING IS INTENDED FOR INCLUSION WITHIN THE PIB/ERP ONLY. DUE TO LACK OF SCALING AND INDICATIVE NATURE THIS DRAWING SHOULD NOT BE ISSUED FOR DESIGN OR CONSTRUCTION PURPOSE

KEY:

- SMOKE VENT SWITCH
- FIREFIGHTING LIFT
- MECHANICAL SMOKE EXTRACTION
- DRY RISER OUTLET

	DRAWING No.	APPROVED BY	DESCRIPTION			JOB NUMBER		DATE
	009		THIRD FLOOR LAYOUT			N/A		2/2/24
	DRAWN BY	CHECKED BY	SITE ADDRESS			SCALE	UNIT	REVISION
	N.B.L	MP	Boyd Buildings, 13 Hudson Way, E16 2GW			N.T.S	mm	INFORMATION ONLY