


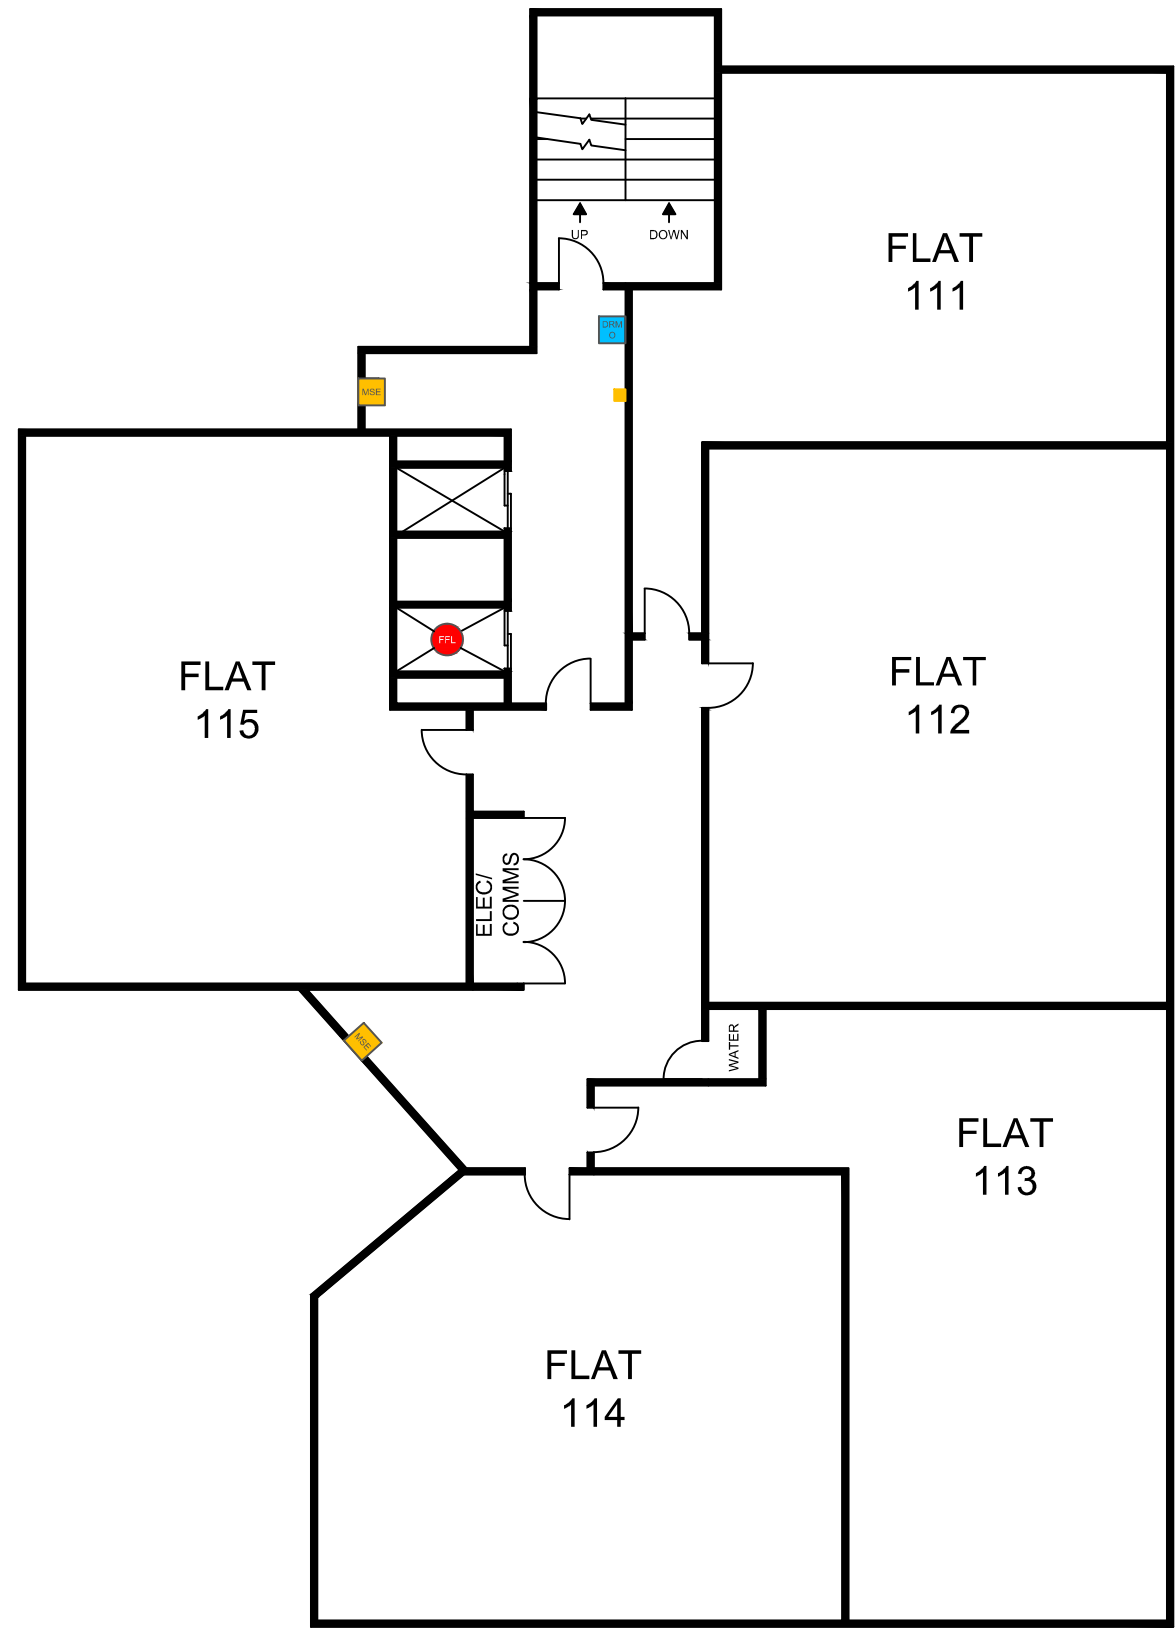

- KEY:
- FIREFIGHTER'S LIFT
 - MECHANICAL SMOKE EXTRACTION
 - SMOKE VENT SWITCH
 - DRY RISER OUTLET

NOTES:

FLAT SEPARATION WALLS ARE APPROXIMATE AND TO BE CONFIRMED



DRAWING No.	APPROVED BY
010	
DRAWN BY	CHECKED BY
AB	MP

DESCRIPTION
FIFTH FLOOR LAYOUT
SITE ADDRESS
86-124, KILBY ROAD, STEVENAGE, SG1 2LU

JOB NUMBER		DATE	
N/A		05/07/23	
SCALE	UNIT	REVISION	
N.T.S	mm	INFORMATION ONLY	