


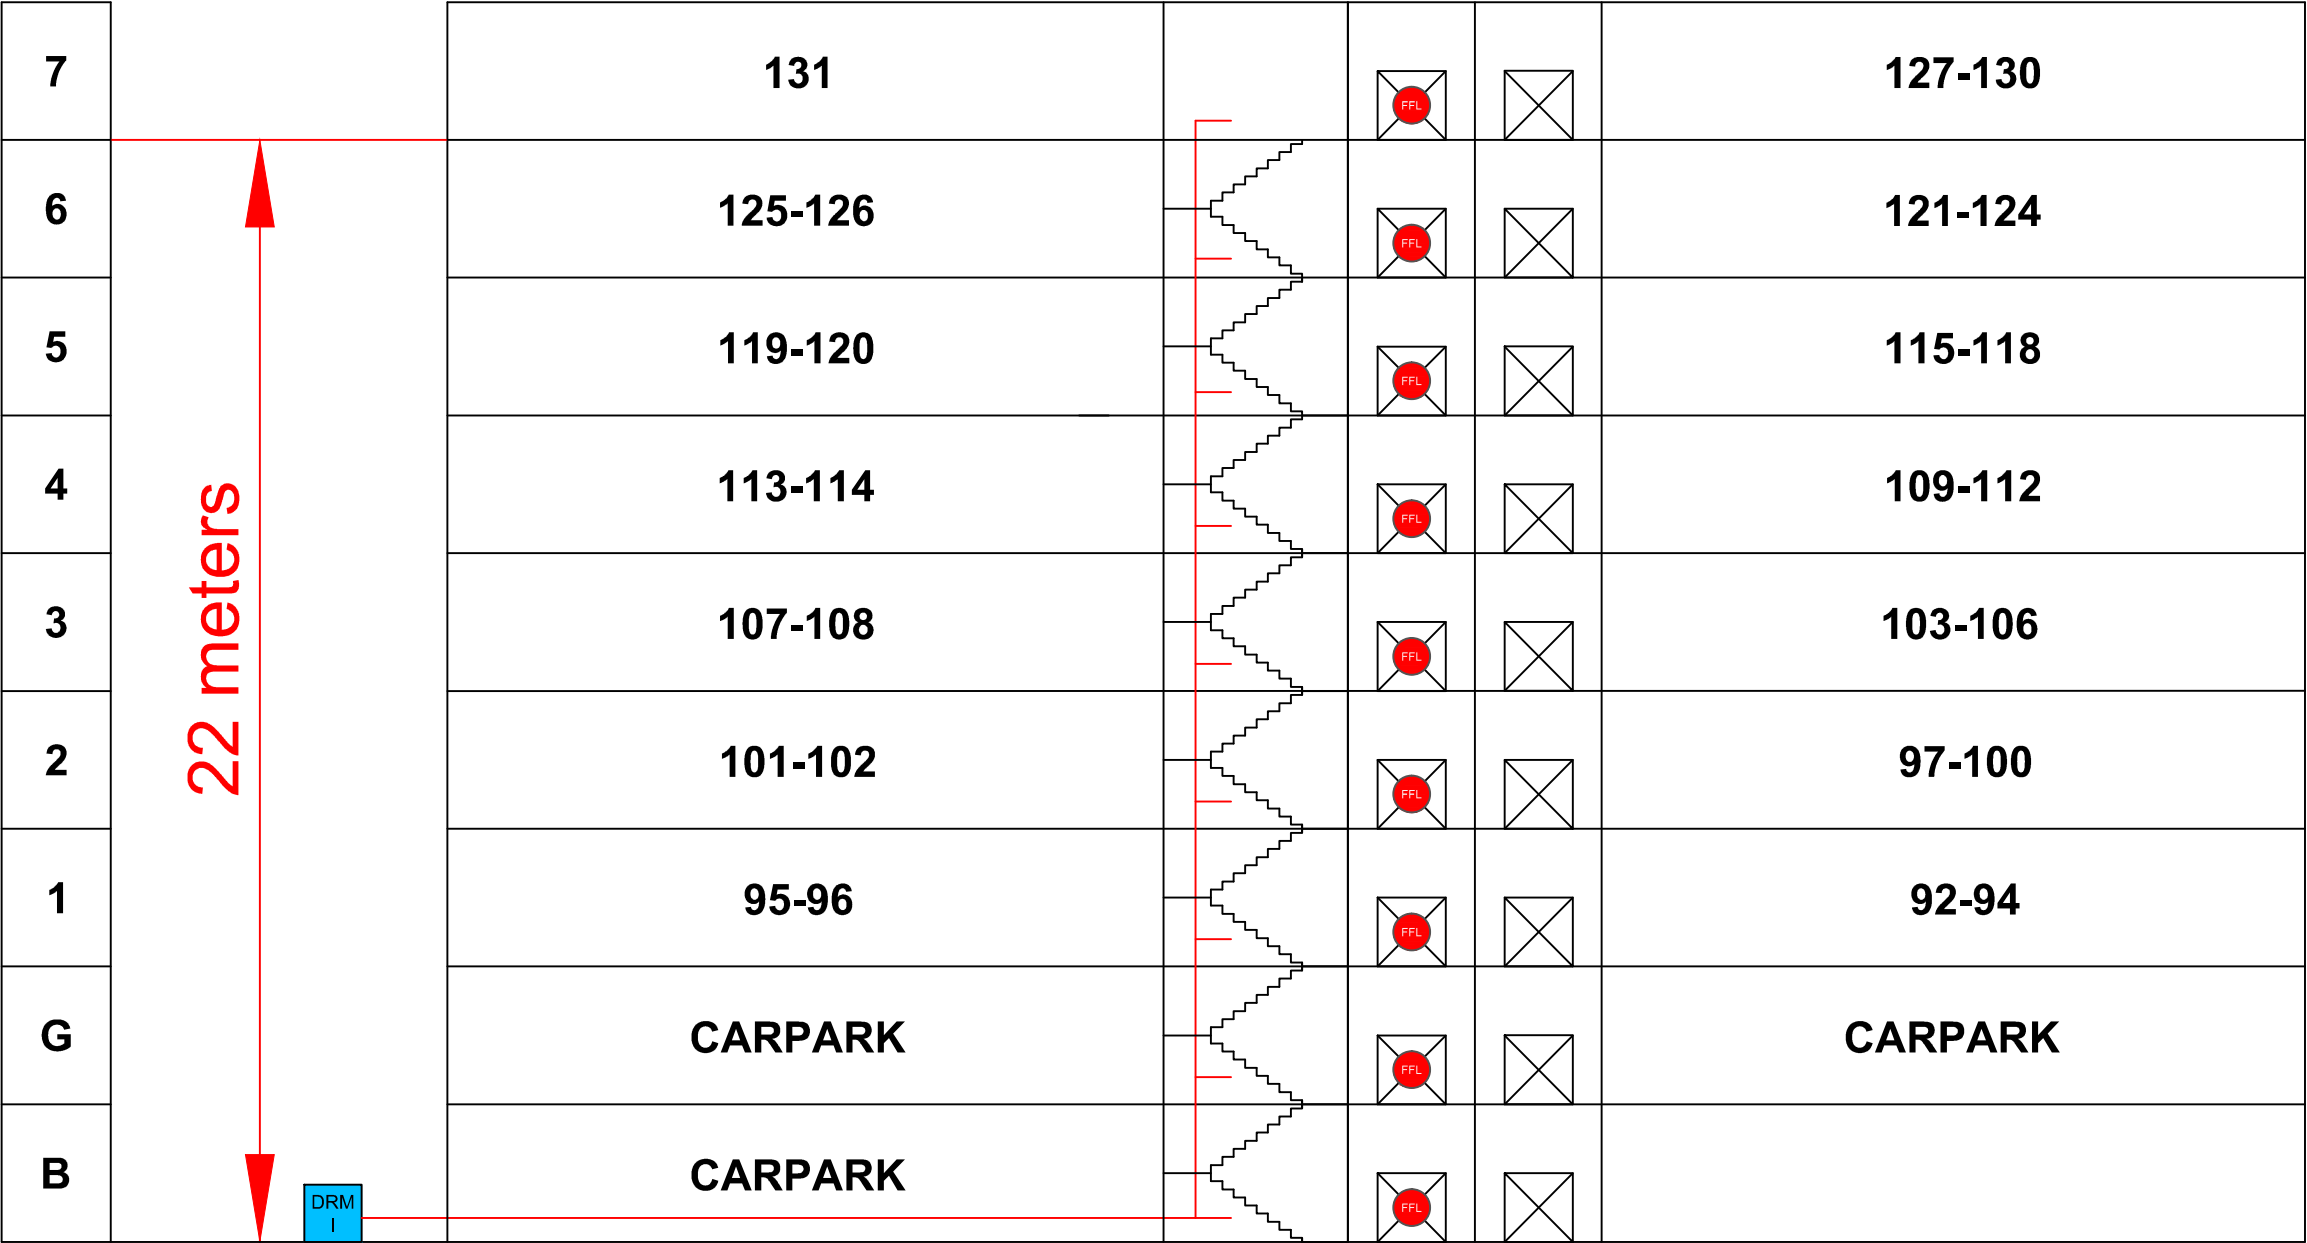

NOTES:
FLAT SEPARATION WALLS ARE APPROXIMATE AND TO BE CONFIRMED

- KEY:
- FIRE FIGHTING LIFT
 - DRY RISER INLET
 - DRY RISER SCHEMATIC



DRAWING No.	APPROVED BY
002	
DRAWN BY	CHECKED BY
AN	MP

DESCRIPTION	VERTICAL SECTION SCHEMATIC
SITE ADDRESS	92-131 Sapphire Court, 15 Warton Road, E15 2GF

JOB NUMBER		DATE
N/A		20/08/23
SCALE	UNIT	REVISION
N.T.S	mm	INFORMATION ONLY