


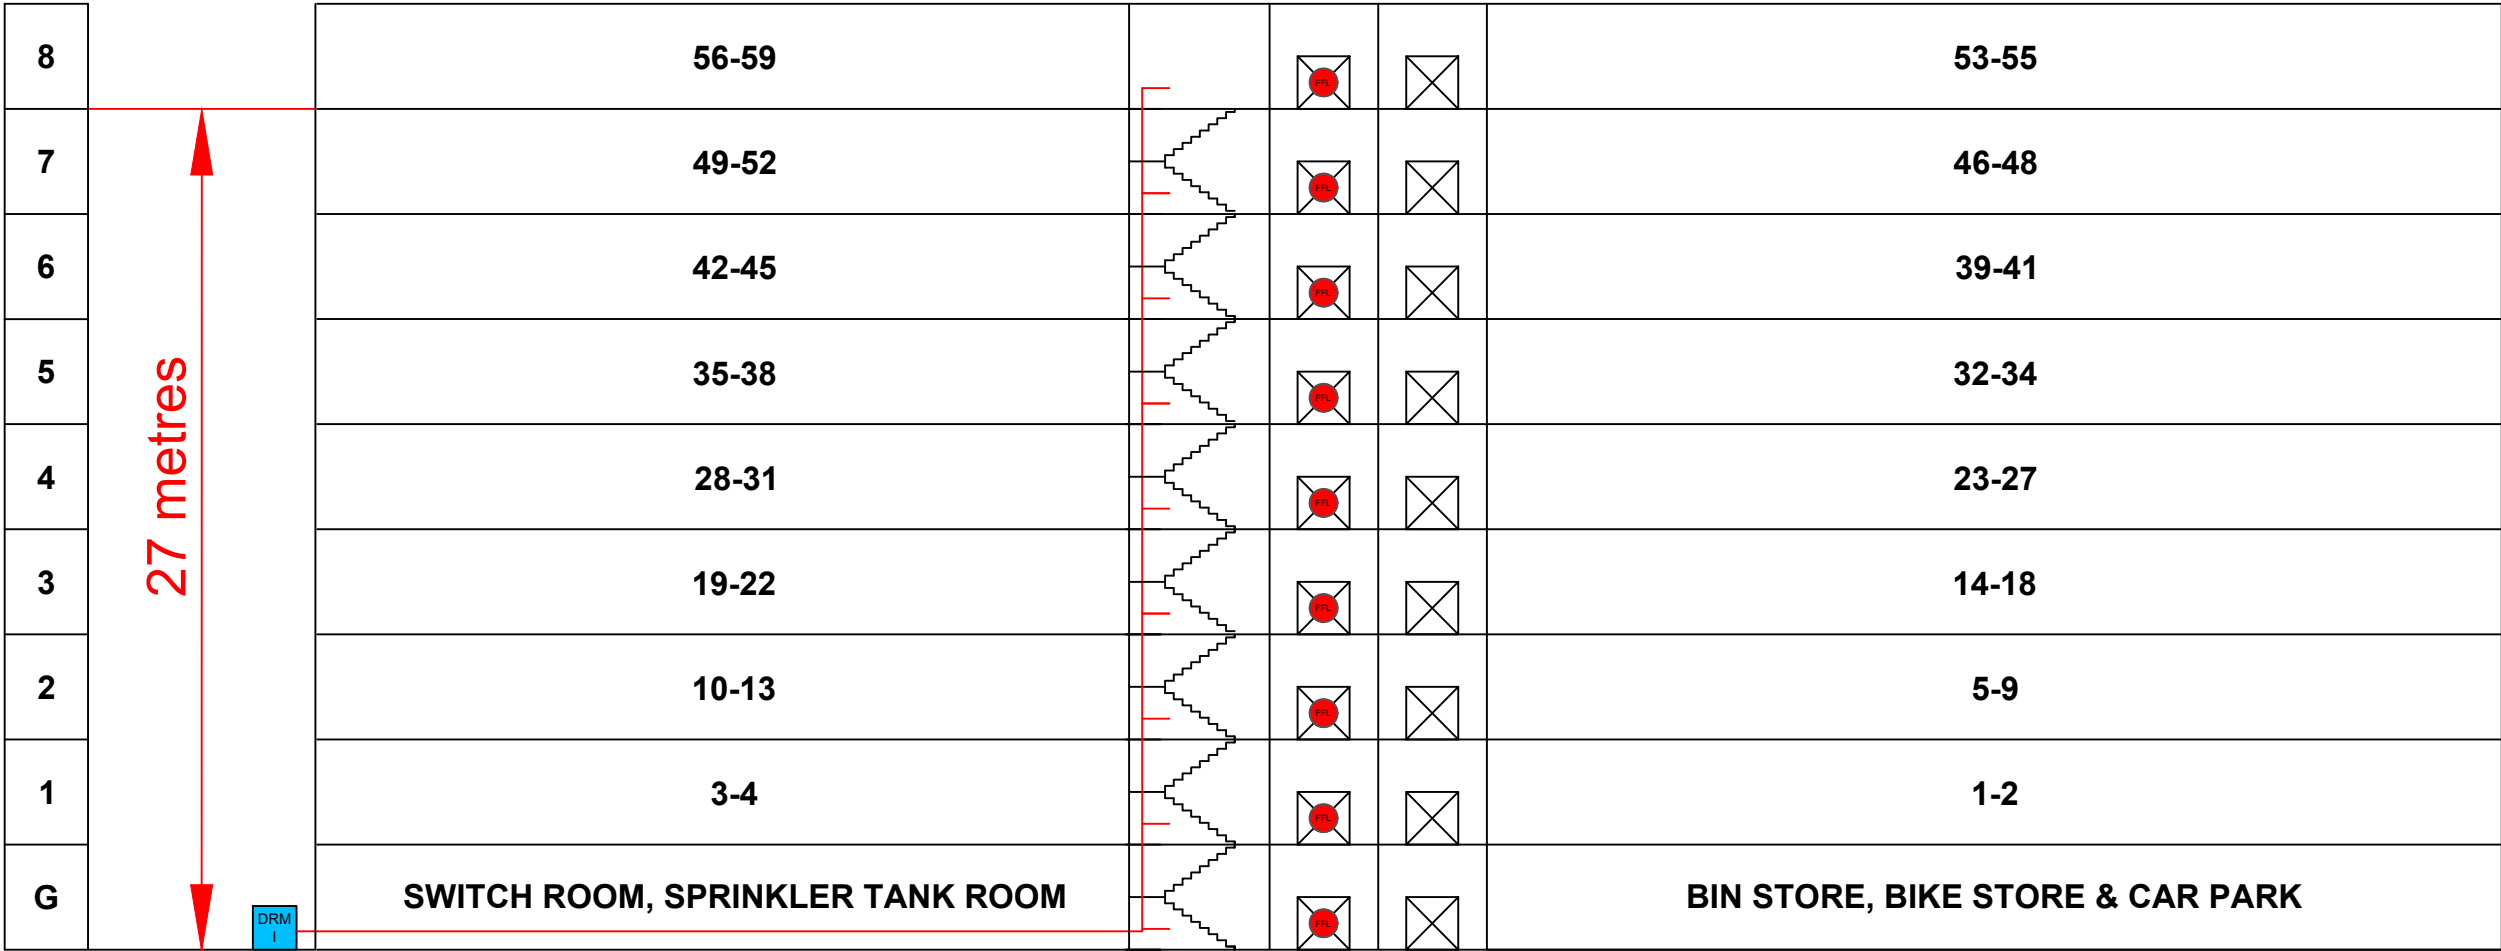

NOTES:

FLAT SEPARATION WALLS ARE APPROXIMATE AND TO BE CONFIRMED

THIS DRAWING IS INTENDED FOR INCLUSION WITHIN THE PIB/ERP ONLY. DUE TO LACK OF SCALING AND INDICATIVE NATURE THIS DRAWING SHOULD NOT BE ISSUED FOR DESIGN OR CONSTRUCTION PURPOSE

KEY:

FIREFIGHTING LIFT

DRY RISER INLET

DRY RISER SCHEMATIC

	DRAWING No.	APPROVED BY	DESCRIPTION	JOB NUMBER		DATE
	002			N/A		14/10/24
	DRAWN BY	CHECKED BY	SITE ADDRESS	SCALE	UNIT	REVISION
	N.B.L	MP		N.T.S	mm	INFORMATION ONLY

VERTICAL SECTION SCHEMATIC

Reade Court, 44 Clovelly Road, Hounslow TW3 4FH