


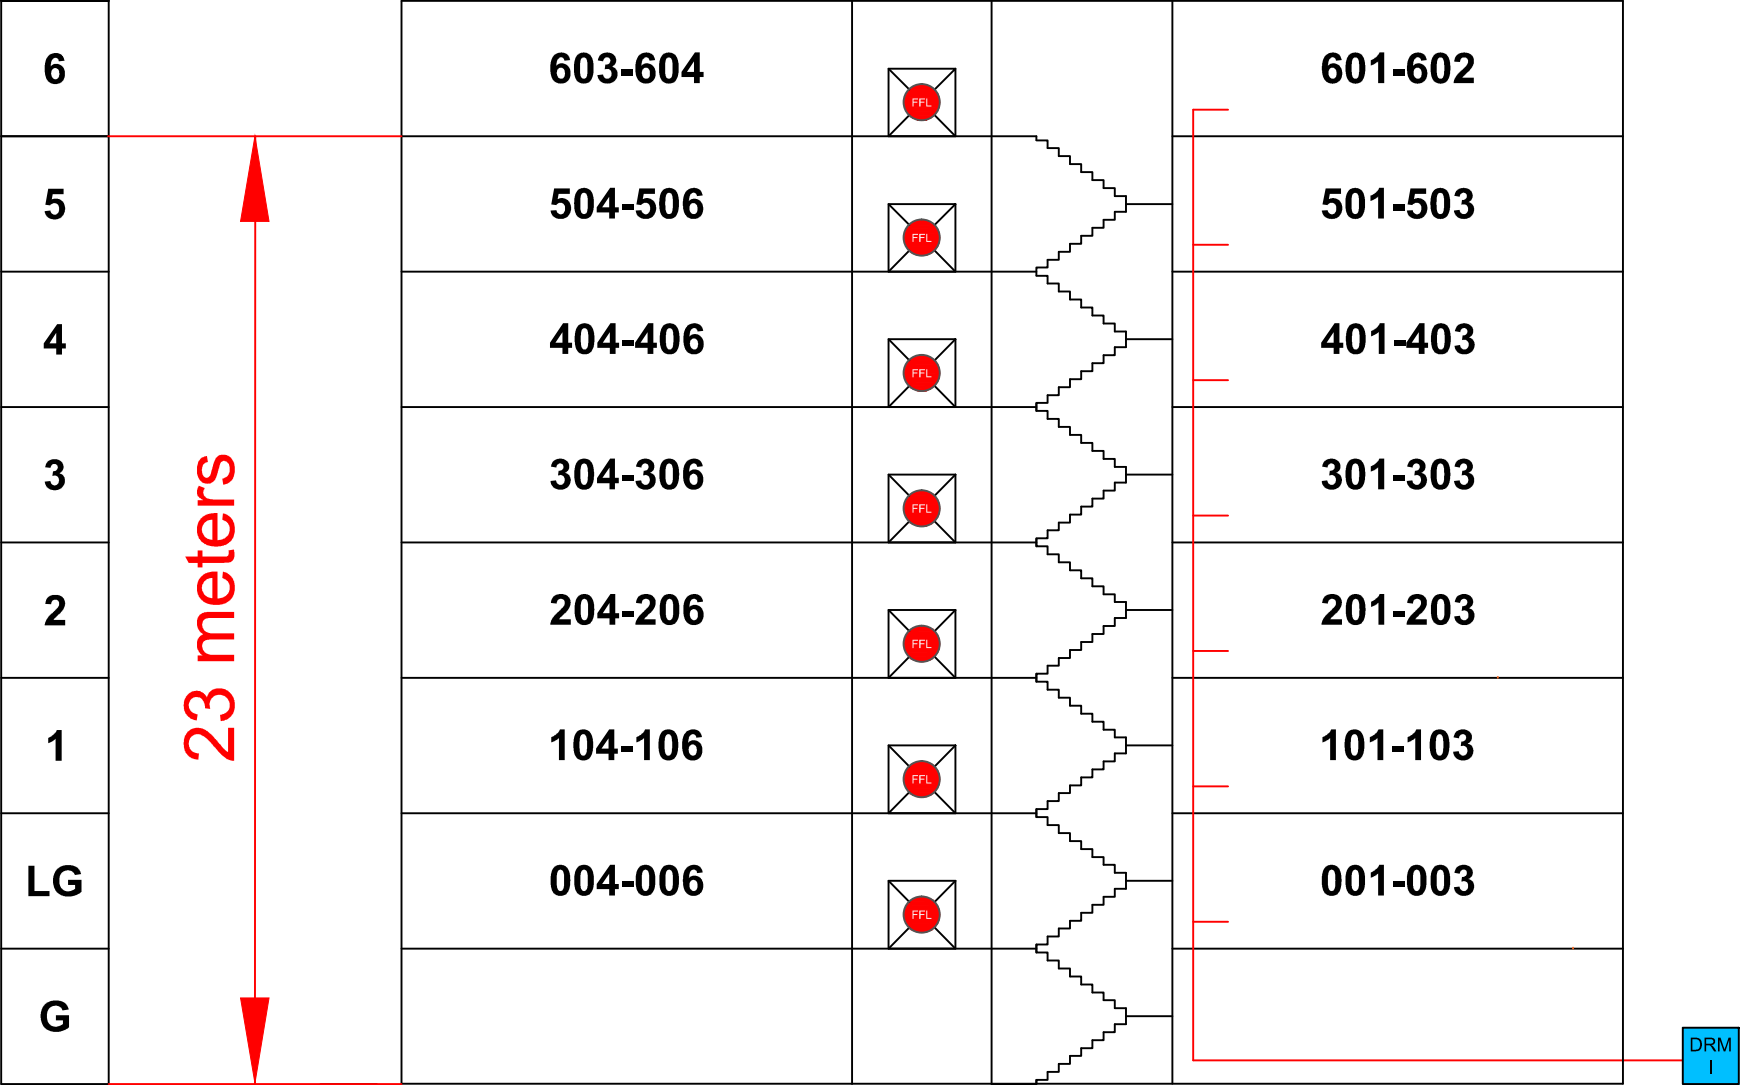

NOTE:
MEASUREMENTS ARE APPROXIMATE

KEY:

FIRE FIGHTING LIFT

DRM I

 DRY RISER INLET

DRY RISER SCHEMATIC

	DRAWING No.	APPROVED BY	DESCRIPTION	JOB NUMBER		DATE
	002		VERTICAL SECTION SCHEMATIC ZEPHYR COURT, 5, 001-604, BARNARD SQUARE, IPSWICH, IP2 8FH	N/A		02/05/23
	DRAWN BY	CHECKED BY		SCALE	UNIT	REVISION
	N.B	M.P		N.T.S	mm	INFORMATION ONLY