


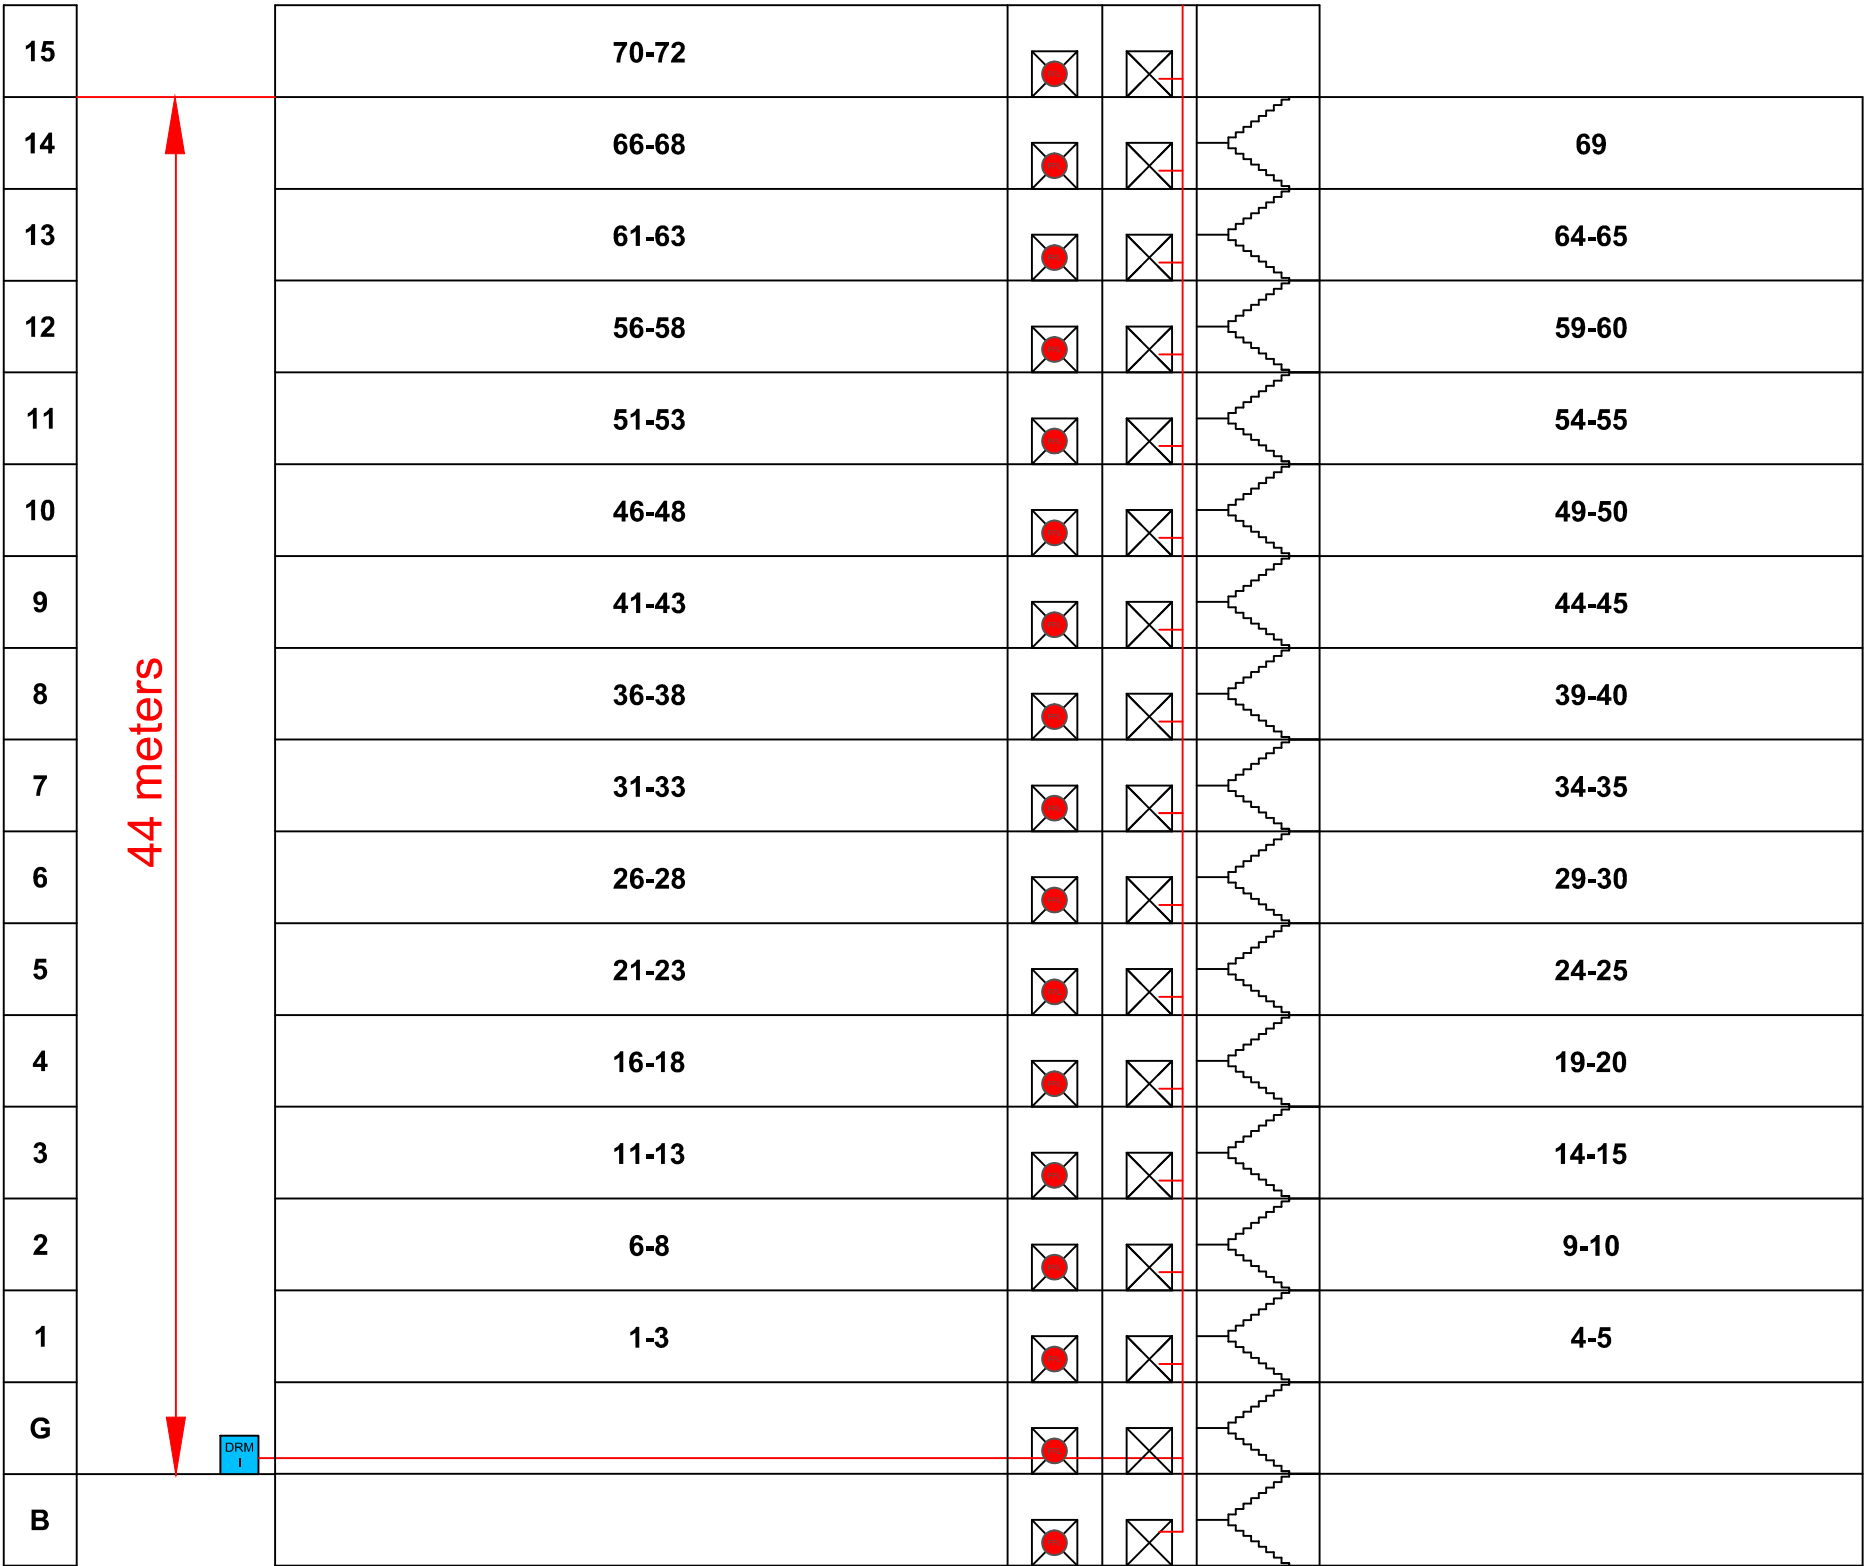

NOTE:

MEASUREMENTS ARE APPROXIMATE

KEY:

NOT SPECIFIED

DRM

DRY RISER INLET

DRY RISER SCHEMATIC

	DRAWING No.	APPROVED BY	DESCRIPTION	JOB NUMBER		DATE	
	002			N/A		21/09/23	
	DRAWN BY	CHECKED BY	SITE ADDRESS	SCALE	UNIT	REVISION	
	AN	MP		N.T.S	mm	INFORMATION ONLY	